



SE 1/4 of T 11 S, R 7 E

GIS Monument Numbers	NAD 83 Northings US Survey Feet	NAD 83 Eastings US Survey Feet	NAD 83 Northings US Survey Feet	NAD 83 Eastings US Survey Feet	NAD 83 Latitudes	NAD 83 Longitudes	NAD 27 Northings	NAD 27 Eastings
6607	7,117,123.27	1,758,588.20	2,169,303.512	536,018.754	39 51 27.26176	-111 04 44.52057	555,455.96	2,118,378.31
6629	7,116,746.49	1,742,949.78	2,169,188.668	531,252.156	39 51 24.21713	-111 08 05.09124	555,081.35	2,102,739.50
6654	7,116,457.86	1,758,591.70	2,169,100.695	536,019.822	39 51 20.68505	-111 04 44.51580	554,792.10	2,118,382.18
6655	7,116,437.57	1,755,948.50	2,169,094.510	535,214.174	39 51 20.60607	-111 05 18.41304	0.00	0.00
6656	7,116,419.31	1,753,310.120	2,169,088.965	534,407.276	39 51 20.64463	-111 05 52.36273	0.00	0.00
6657	7,116,404.90	1,750,651.732	2,169,084.551	533,601.418	39 51 20.51825	-111 06 26.38843	0.00	0.00
6658	7,116,380.12	1,748,012.74	2,169,077.000	532,795.349	39 51 20.38679	-111 07 00.18357	0.00	0.00
6659	7,116,369.21	1,745,375.51	2,169,073.674	531,991.320	39 51 20.38926	-111 07 34.00369	0.00	0.00
6660	7,116,359.17	1,742,947.94	2,169,070.612	531,251.596	39 51 20.38911	-111 08 05.13508	554,693.95	2,102,737.62
6715	7,114,508.06	1,758,604.37	2,168,506.393	536,023.685	39 51 01.41359	-111 04 44.47096	0.00	0.00
6732	7,114,071.49	1,742,934.39	2,168,373.328	531,247.466	39 50 57.77942	-111 08 05.42862	552,406.43	2,102,723.99
6744	7,113,820.51	1,758,602.68	2,168,296.629	536,023.170	39 50 54.61833	-111 04 44.53412	0.00	0.00
6745	7,113,821.71	1,753,309.96	2,168,285.308	534,409.944	39 50 54.48543	-111 05 52.40249	0.00	0.00
6746	7,113,741.66	1,748,011.554	2,168,277.734	532,796.202	39 50 54.30744	-111 07 00.29368	0.00	0.00
6795	7,111,855.34	1,758,602.36	2,167,697.844	536,023.072	39 50 35.19559	-111 04 44.65683	0.00	0.00
6818	7,111,396.70	1,742,911.75	2,167,558.048	531,240.563	39 50 31.34391	-111 08 05.85900	549,731.59	2,102,701.25
6841	7,111,173.01	1,758,610.99	2,167,489.867	536,025.703	39 50 28.45130	-111 04 44.58733	0.00	0.00
6842	7,111,157.66	1,755,966.03	2,167,485.190	535,219.515	39 50 28.42130	-111 05 18.49986	0.00	0.00
6843	7,111,144.24	1,753,320.76	2,167,481.099	534,413.235	39 50 28.40756	-111 05 52.41614	0.00	0.00
6844	7,111,129.68	1,750,678.27	2,167,476.661	533,607.803	39 50 28.37969	-111 06 26.29680	0.00	0.00
6845	7,111,106.24	1,748,014.194	2,167,465.918	532,804.127	39 50 28.36112	-111 07 00.19409	0.00	0.00
6846	7,111,092.32	1,745,406.53	2,167,465.573	532,000.975	39 50 28.33371	-111 07 33.88879	549,436.77	2,105,195.98
6847	7,111,086.46	1,742,909.81	2,167,463.488	531,239.972	39 50 28.27776	-111 08 05.90009	549,431.38	2,102,699.26
6902	7,109,226.09	1,758,619.20	2,166,896.446	536,028.204	39 50 09.20857	-111 04 44.59960	0.00	0.00
6917	7,108,759.79	1,742,878.11	2,166,754.318	531,230.311	39 50 05.28333	-111 08 06.42817	547,094.70	2,102,647.50
6930	7,108,538.40	1,758,622.35	2,166,686.837	536,029.164	39 50 02.41160	-111 04 44.60072	0.00	0.00
6931	7,108,505.79	1,753,333.96	2,166,676.899	534,417.261	39 50 02.32984	-111 05 52.39887	0.00	0.00
6932	7,108,469.25	1,748,058.27	2,166,665.760	532,809.226	39 50 02.19758	-111 07 00.03450	0.00	0.00
6976	7,106,575.87	1,758,631.60	2,166,088.638	536,031.923	39 49 43.01452	-111 04 44.60308	0.00	0.00
7005	7,106,122.66	1,740,281.87	2,165,950.520	531,232.311	39 49 39.20201	-111 08 06.90352	544,457.44	2,102,641.06
7028	7,105,895.87	1,758,633.67	2,165,881.292	536,032.614	39 49 36.29356	-111 04 44.61504	0.00	0.00
7030	7,105,884.16	1,755,991.16	2,165,877.824	535,227.177	39 49 36.29941	-111 05 18.48865	0.00	0.00
7031	7,105,869.87	1,753,348.27	2,165,873.467	534,421.621	39 49 36.27694	-111 05 52.36741	0.00	0.00
7032	7,105,849.98	1,750,710.52	2,165,867.406	533,617.435	39 49 36.19624	-111 06 26.18045	0.00	0.00
7033	7,105,829.03	1,748,075.54	2,165,861.019	532,814.490	39 49 36.10212	-111 06 59.95816	0.00	0.00
7034	7,105,819.47	1,745,441.65	2,165,858.105	532,011.680	39 49 36.11783	-111 07 33.72115	544,154.28	2,105,230.89
7035	7,105,810.70	1,742,854.30	2,165,853.432	531,223.053	39 49 36.13676	-111 08 06.88762	544,145.56	2,102,643.48
7088	7,103,935.70	1,758,640.27	2,165,280.933	536,035.176	39 49 16.91983	-111 04 44.63555	0.00	0.00
7104	7,103,476.98	1,742,862.36	2,165,144.113	531,225.510	39 49 13.07998	-111 08 06.90628	0.00	0.00
7107	7,103,189.31	1,748,092.05	2,165,056.433	532,819.523	39 49 10.01168	-111 06 59.89153	0.00	0.00
7116	7,103,254.98	1,758,643.12	2,165,076.449	536,035.496	39 49 10.19186	-111 04 44.63315	0.00	0.00
7117	7,103,251.76	1,753,342.18	2,165,075.466	534,419.766	39 49 10.40102	-111 05 52.59628	0.00	0.00
7154	7,101,314.66	1,758,648.26	2,164,485.038	536,037.062	39 48 51.01437	-111 04 44.70433	0.00	0.00
7191	7,100,812.16	1,742,861.59	2,164,331.874	531,225.274	39 48 46.73306	-111 08 07.05548	0.00	0.00
7192	7,100,788.46	1,750,707.30	2,164,324.652	533,616.651	39 48 46.17058	-111 06 26.50665	0.00	0.00
7194	7,100,788.72	1,748,070.46	2,164,324.478	532,824.218	39 48 46.28498	-111 06 59.83598	0.00	0.00
7195	7,100,787.82	1,748,041.32	2,164,324.456	532,804.060	39 48 46.27850	-111 07 00.47361	0.00	0.00
7196	7,100,792.77	1,745,428.23	2,164,325.964	532,007.990	39 48 46.43669	-111 07 34.16247	0.00	0.00
7198	7,100,759.31	1,753,342.64	2,164,315.765	534,419.904	39 48 45.76671	-111 05 52.73406	0.00	0.00
7204	7,100,685.88	1,755,984.86	2,164,293.384	535,225.256	39 48 44.92222	-111 05 18.87594	0.00	0.00
7214	7,100,621.58	1,758,653.32	2,164,273.787	536,038.604	39 48 44.16405	-111 04 44.68130	0.00	0.00
12060	7,113,722.81	1,742,931.44	2,168,267.049	531,246.566	39 50 54.33332	-111 08 05.48473	0.00	0.00
15044	7,103,422.44	1,748,090.78	2,165,127.490	532,819.135	39 49 12.31585	-111 06 59.89504	0.00	0.00
15045	7,108,448.58	1,742,875.81	2,166,659.489	531,229.367	39 50 02.20732	-111 08 06.48415	0.00	0.00
15792	7,105,810.69	1,742,853.10	2,165,855.431	531,222.688	39 49 36.13678	-111 08 06.90297	0.00	0.00
15793	7,111,086.46	1,742,907.79	2,167,463.487	531,239.357	39 50 28.27781	-111 08 05.91596	0.00	0.00
15794	7,116,359.17	1,742,947.55	2,169,070.612	531,251.477	39 51 20.38912	-111 08 05.14009	0.00	0.00
15797	7,116,372.51	1,745,375.05	2,169,074.680	531,960.900	39 51 20.42603	-111 07 35.29179	0.00	0.00


NW of Section 22

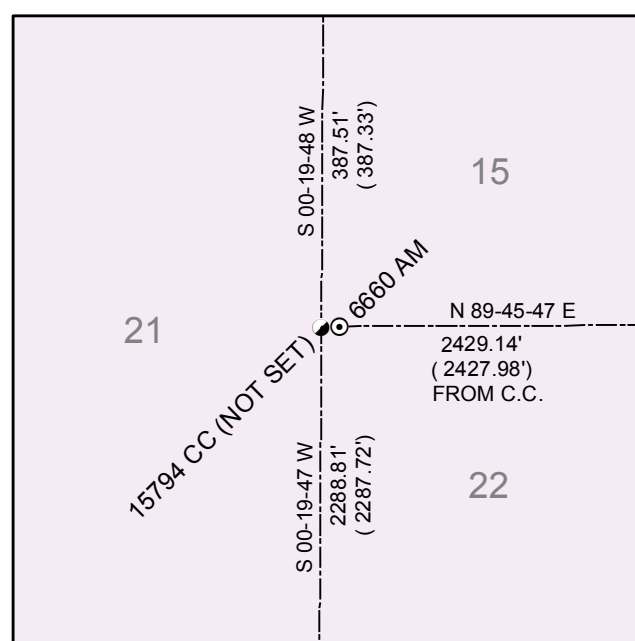



SW of Section 22

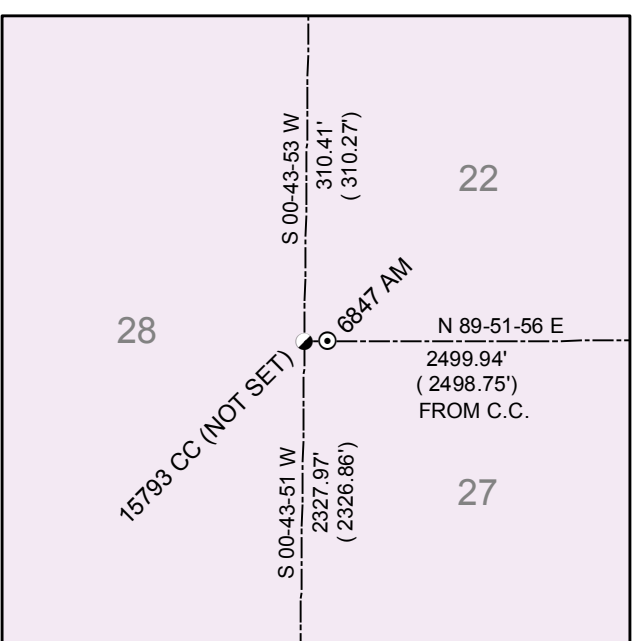

SW of Section 27

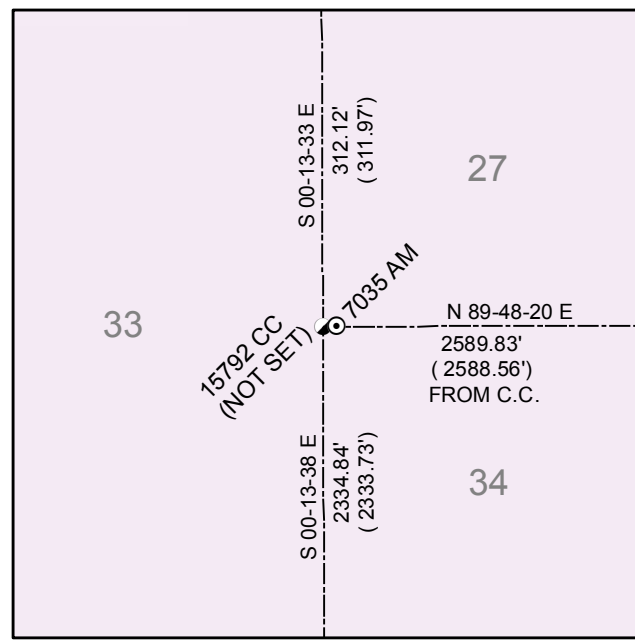


SE of Section 34

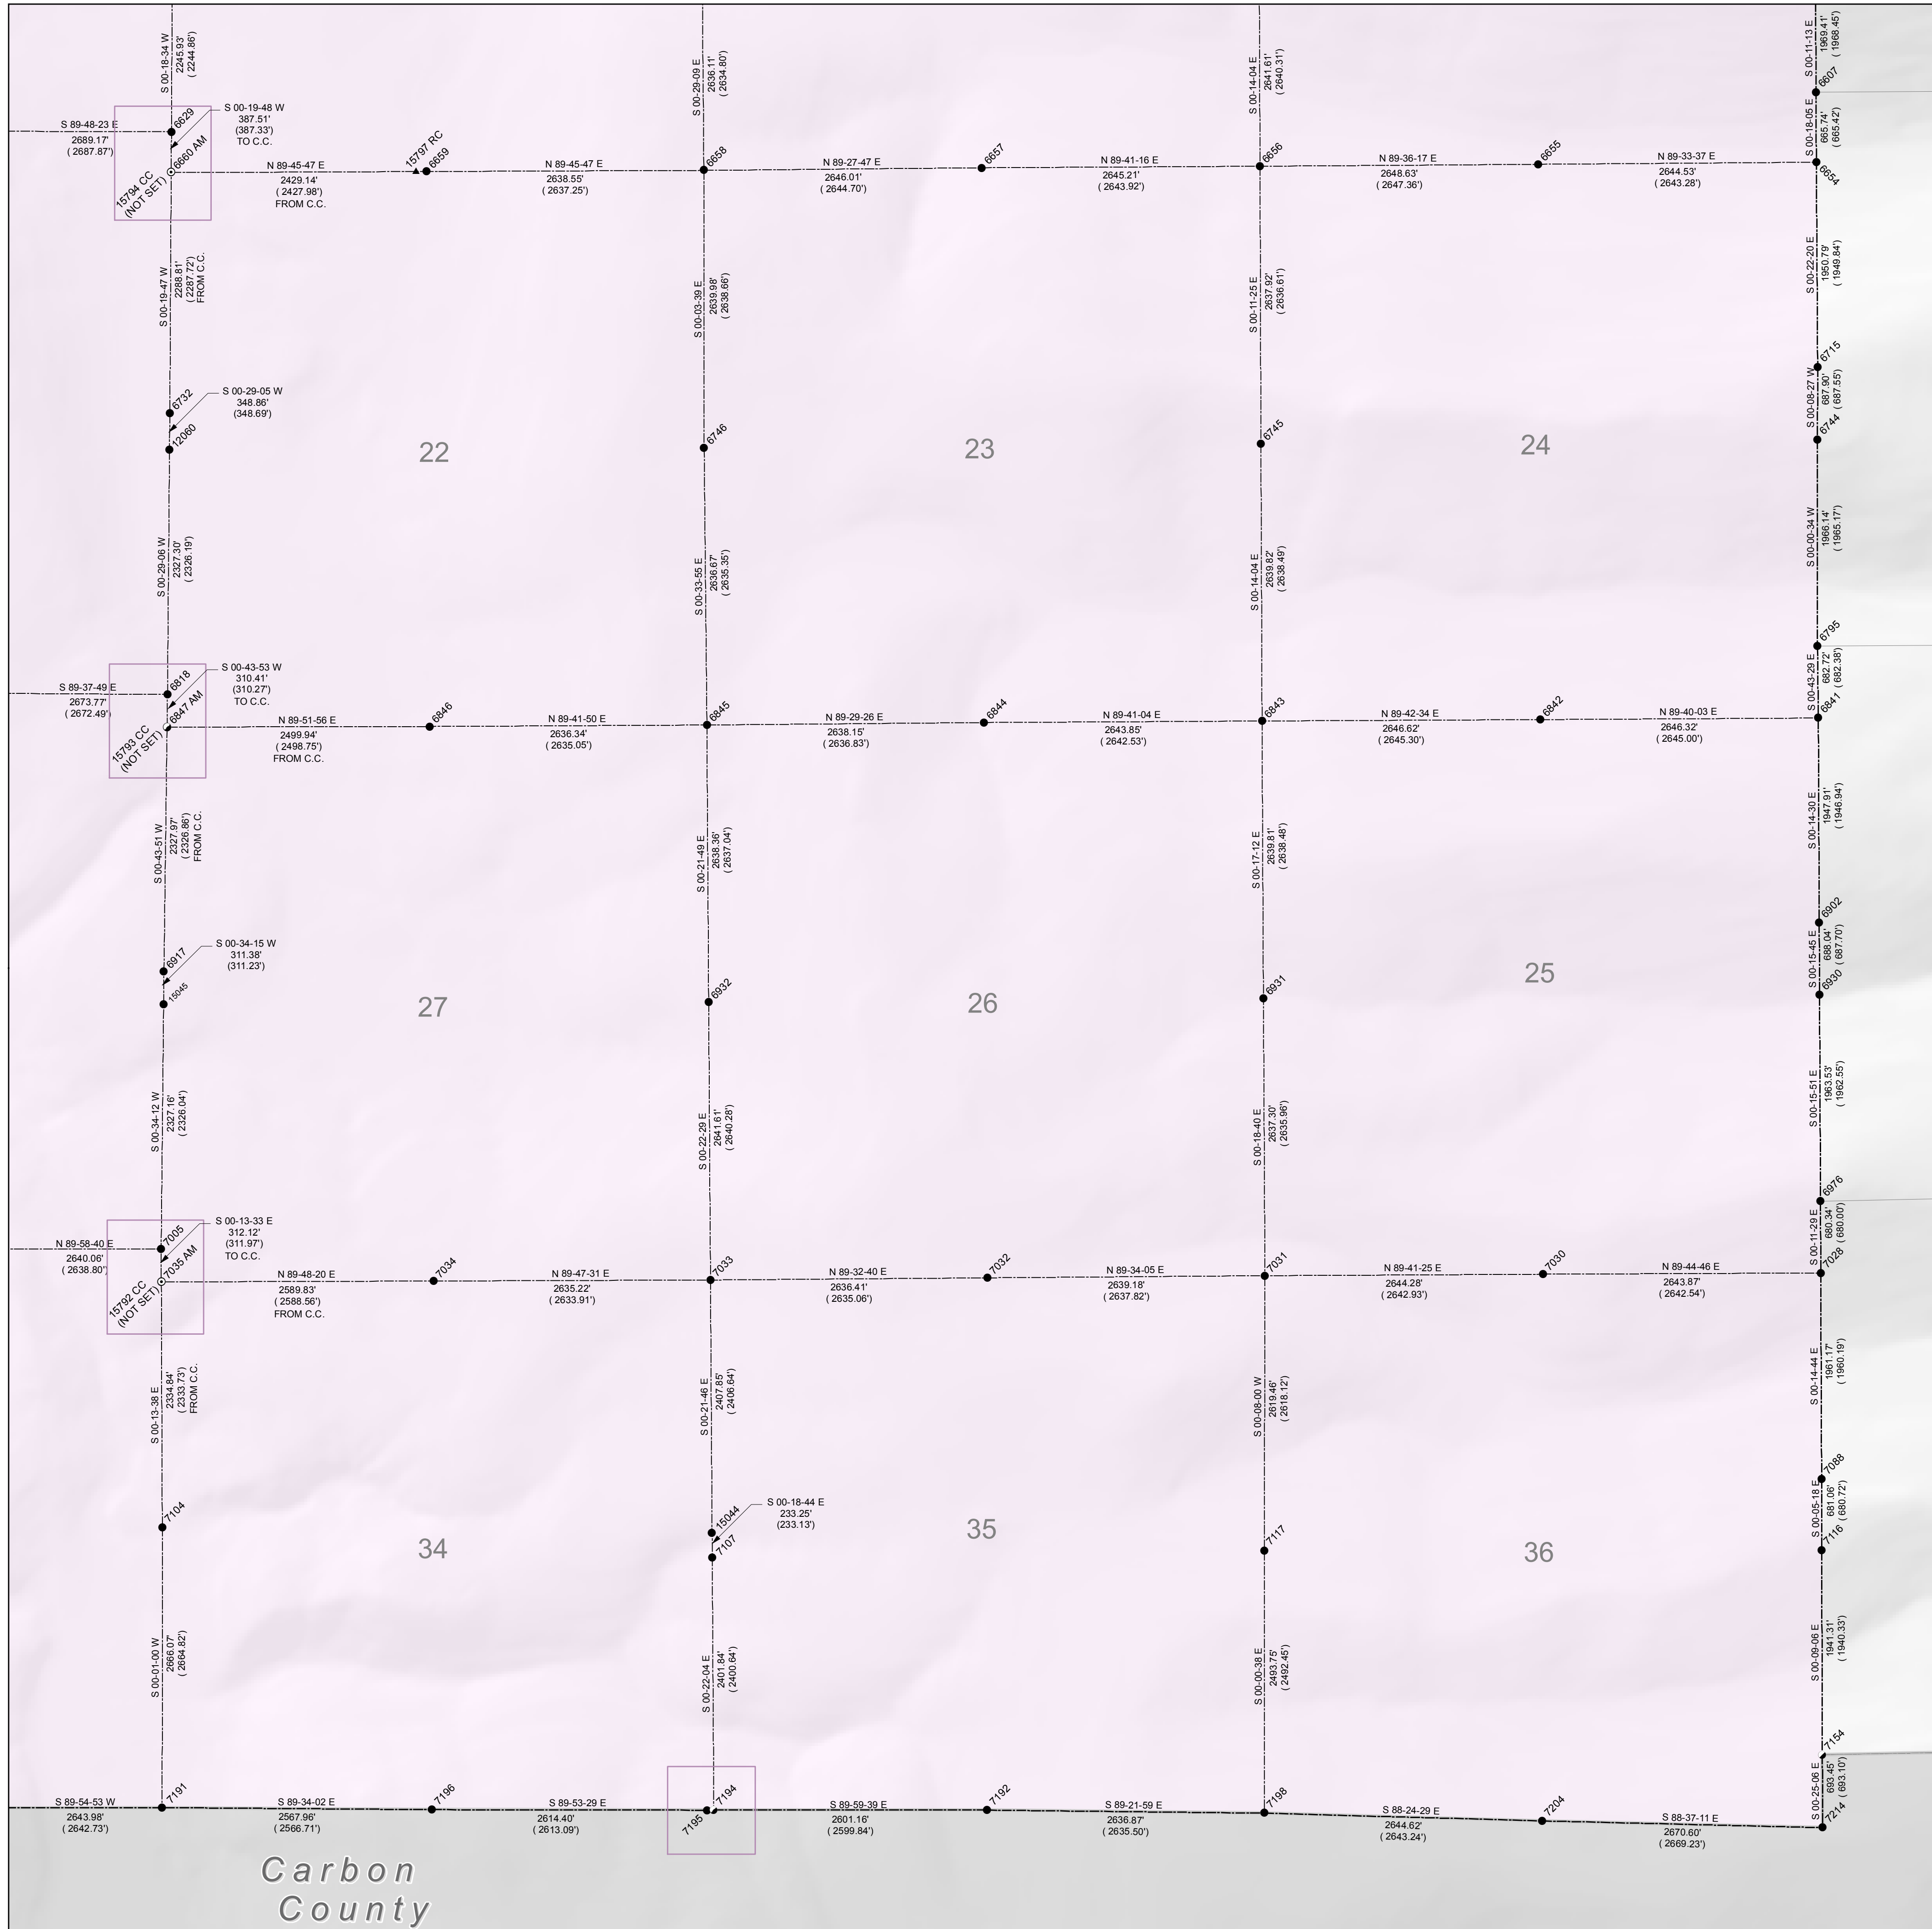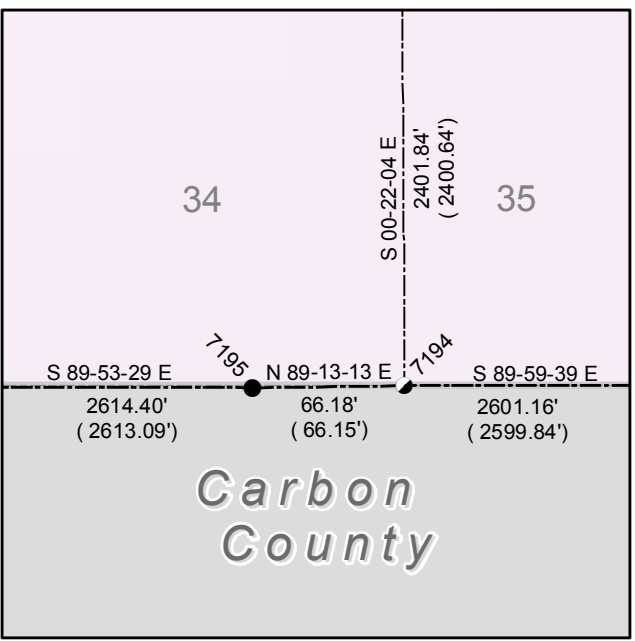


State Plane Coordinate & Dependent Resurvey

SE 1/4 of
Township 11 South, Range 7 East
Salt Lake Base & Meridian

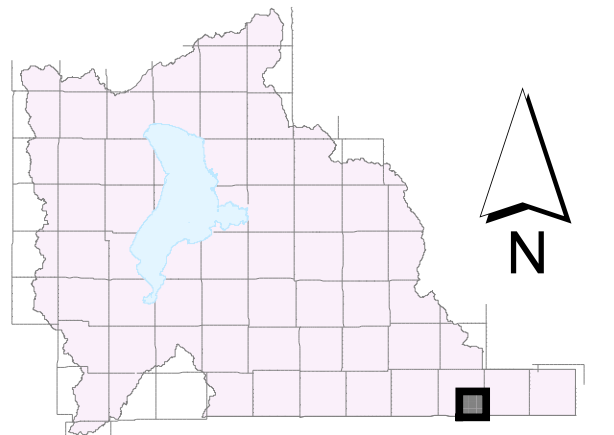

LEGEND

- Section Corner
- 1/4 Corner
- 1/16 Corner
- 1/64 or 1/256 Corner
- ◆ Closing Corner
- ◆ Mender Corner
- ▲ Reference Corner
- Witness Corner
- ⊙ Amended Monument
- ⊙ Angle Point
- ⊙ Traverse Point
- × Bench Mark
- △ HARN
- △ Triangulation Station
- Camp Williams Military Boundary
- County Boundary Monument
- Fort Crittenden Military Reservation
- Spanish Fork Indian Reservation
- US Forest Service Boundary
- Camp Williams Military Boundary
- Fort Crittenden Military Reservation
- US Forest Service Boundary
- Indian Reservation Boundary
- Township or Range Line
- Section Line
- Quarter Section Line
- Quarter/Quarter Section Line
- Unsurveyed NAD83
- Utah County Boundaries
- Utah Lake Meander Line

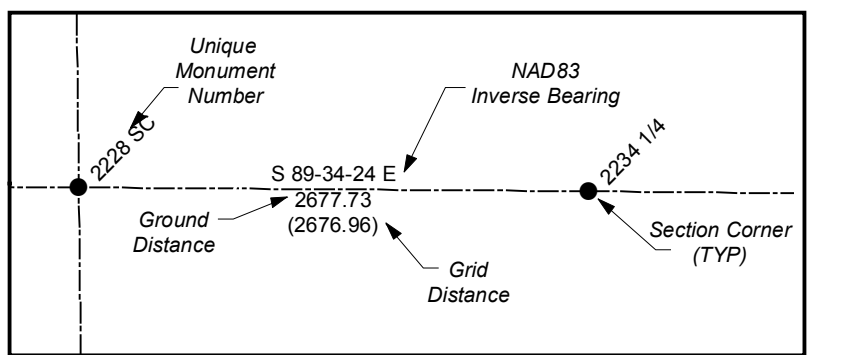

ALL BEARINGS AND DISTANCES SHOWN ARE BASED ON THE UTAH COORDINATE SYSTEM, 1983 CENTRAL ZONE.

THE MONUMENT NUMBERS LISTED ARE A UNIQUE G.I.S. NUMBER ASSIGNED TO EACH SURVEYED MONUMENT.

THE NAD83 NORTHINGS & EASTINGS LISTED WERE TRANSFERRED FROM N.G.S. HARN CONTROL STATIONS.

THE LATITUDES & LONGITUDES LISTED WERE CALCULATED FROM THE NAD83 NORTHINGS & EASTINGS THAT WERE TRANSFERRED FROM N.G.S. HARN CONTROL STATIONS.

THE NAD27 NORTHINGS & EASTINGS LISTED WERE TRANSFERRED FROM UNITED STATES COAST AND GEODETIC SURVEY STATIONS; WILLIAMS, ELBERTA, AND LAKE MOUNTAIN No. 2.

SECTION TIES: ORIGINAL GENERAL LAND OFFICE OR BUREAU OF LAND MANAGEMENT SURVEY NOTES, TRAVERSES, CALCULATIONS, TIES TO TRAVERSE POINTS, GPS DATA, ETC. USED IN OBTAINING THIS INFORMATION ARE AVAILABLE IN THE UTAH COUNTY SURVEYORS OFFICE.

ALL SECTION CORNERS WERE ESTABLISHED AND VERIFIED PRIOR TO RESURVEY WORK ACCORDING TO THE RULES ESTABLISHED BY THE BUREAU OF LAND MANAGEMENT.

U.S. FOREST SERVICE BOUNDARY AS PER "STATUS AND ENCUMBRANCE MAPS" FURNISHED TO THE UTAH COUNTY SURVEY OFFICE IN THE YEAR 2000.

THE DATA SHOWN ON THIS PLAT WAS COMPILED FROM SURVEY DATA ACQUIRED USING HARN CONTROL POINTS PUBLISHED IN NAD83 STATE PLANE COORDINATES. THE GROUND DISTANCES SHOWN BETWEEN POINTS WERE CALCULATED BY APPLYING "COMBINED CONVERSION FACTORS" (COMMONLY CALLED GRID FACTORS) TO THE INVERSED DISTANCES BETWEEN THE STATE PLANE COORDINATES OF RESPECTIVE MONUMENT POINTS. BECAUSE GRID FACTORS ARE POTENTIALLY UNIQUE AT EACH POINT ON THE SURFACE OF THE EARTH, BASED ON LATITUDE AND ELEVATION, THE RESULTING ADJUSTMENTS FROM GRID TO GROUND WILL VARY FROM POINT TO POINT AROUND ANY GIVEN SECTION. THIS, A "PERFECT CLOSURE" AROUND A SECTION CAN NOT BE OBTAINED USING THE PUBLISHED GROUND DISTANCES.

UTAH COUNTY ASSUMES NO LIABILITY FOR DIRECT, INDIRECT, SPECIAL, OR CONSEQUENTIAL DAMAGES RESULTING FROM THE USE OR MISUSE OF THIS PLAT OR ANY INFORMATION CONTAINED HEREON.



Utah County
Public Works Department
Survey Division
2855 South State Street
Provo, Utah 84606
(801) 851-8600