


RECORDED AT THE REQUEST OF
 Alpine City
 BOOK _____ PAGE _____
 1969 AUG 11 PM 2:05
 NINA B. REID
 UTAH COUNTY RECORDER
 DEPUTY *Fee* FEE *No Fee*
 MAIL TO _____

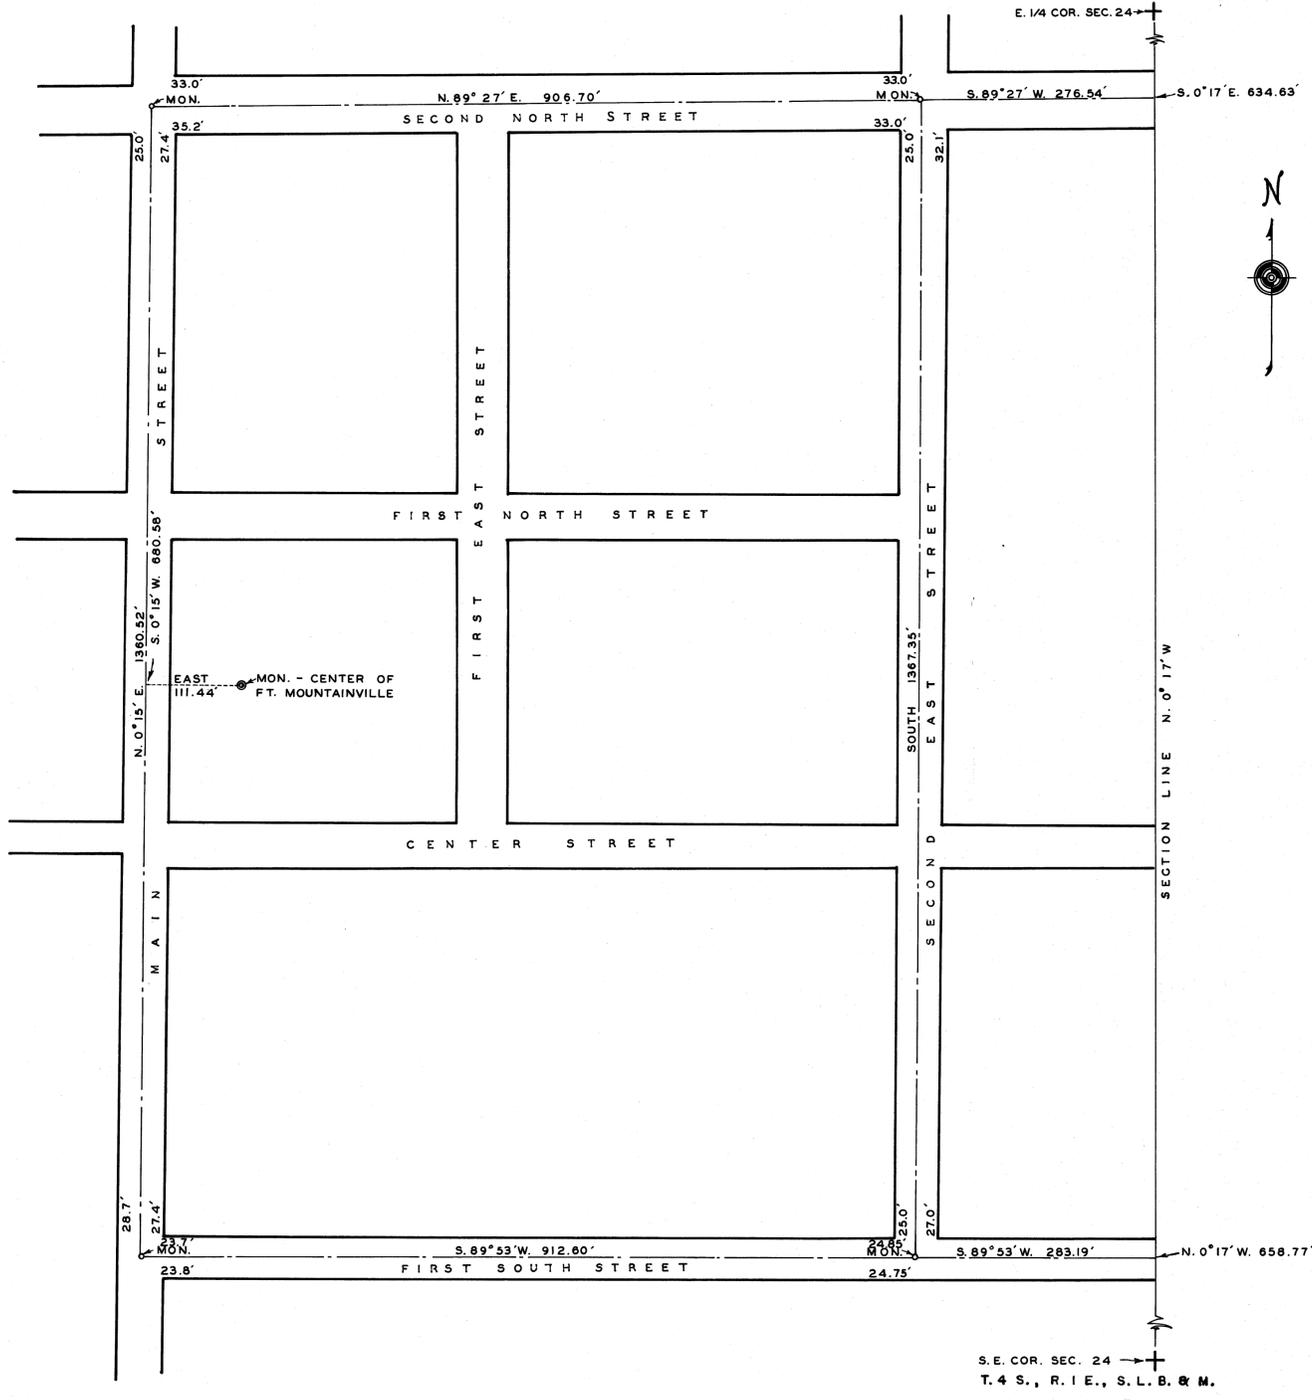

ENGINEERS CERTIFICATE

I, FRANK W. JONES, A REGISTERED PROFESSIONAL ENGINEER AND LAND SURVEYOR, UTAH LICENSE NO. 1027 CERTIFY: THAT I WAS EMPLOYED BY THE CITY OF ALPINE TO ESTABLISH THE STREET MONUMENTS SHOWN HEREON; THAT THIS MAP AND THE SURVEY REPRESENTED BY IT WERE MADE BY ME AND UNDER MY DIRECTION; THAT THE RELATIVE POSITIONS OF SAID MONUMENTS WITH RESPECT TO THE STREET LINES, CORNERS OF THE PUBLIC LAND SURVEY, AND THE MONUMENT SET BY UTAH COUNTY FOR THE CENTER OF OLD FORT MOUNTAINVILLE WERE DETERMINED BY ACTUAL FIELD MEASUREMENTS; THAT THE BEARINGS SHOWN HEREON ARE REFERRED TO THE TRUE ASTRONOMICAL MERIDIAN; THAT ALL DATA SHOWN HEREON ARE TRUE TO THE BEST OF MY KNOWLEDGE AND BELIEF.

Frank W. Jones
 ENGINEER AND SURVEYOR

SUBSCRIBED AND SWORN TO BEFORE ME THIS 14 DAY OF July 1969

Robert L. Jones
 NOTARY PUBLIC

RESIDENCE LEHI, UTAH
 MY COMMISSION EXPIRES 19TH DAY OF OCTOBER, 1972

ACCEPTANCE CITY COUNCIL

THIS IS TO CERTIFY: THAT FRANK W. JONES WAS EMPLOYED BY THE CITY OF ALPINE TO ESTABLISH STREET MONUMENTS AT THE CORNERS OF THE "BIG BLOCK" AS SHOWN HEREON; TO MAKE THE NECESSARY SURVEYS TO ESTABLISH THE RELATIONSHIPS BETWEEN THE SAID MONUMENTS AND THE SECTION CORNERS OF THE PUBLIC LAND SURVEY, TO THE STREET LINES, AND TO THE ORIGINAL MONUMENT SET FOR THE CENTER OF FORT MOUNTAINVILLE; THAT WE AS MAYOR AND CITY COUNCIL OF THE CITY OF ALPINE DO HEREBY ACCEPT THIS MAP AND THE DATA SHOWN HEREON AND MAKE THIS DATA AVAILABLE TO THE PUBLIC.

Paul C. Burgess MAYOR
Charles F. Adams COUNCILMAN
William H. Perry COUNCILMAN
James Holley COUNCILMAN
Walter C. Hughes COUNCILMAN
 14 July 1969. DATE
Evan B. Hubbard CLERK-RECORDER

CITY of ALPINE
 STREET MONUMENTS
 SCALE 1 INCH=100 FEET
 25 JUNE, 1969
 T. 4 S., R. 1 E., S. L. B. & M.

