



THE TOWN OF CEDAR FORT SURVEY MONUMENTATION

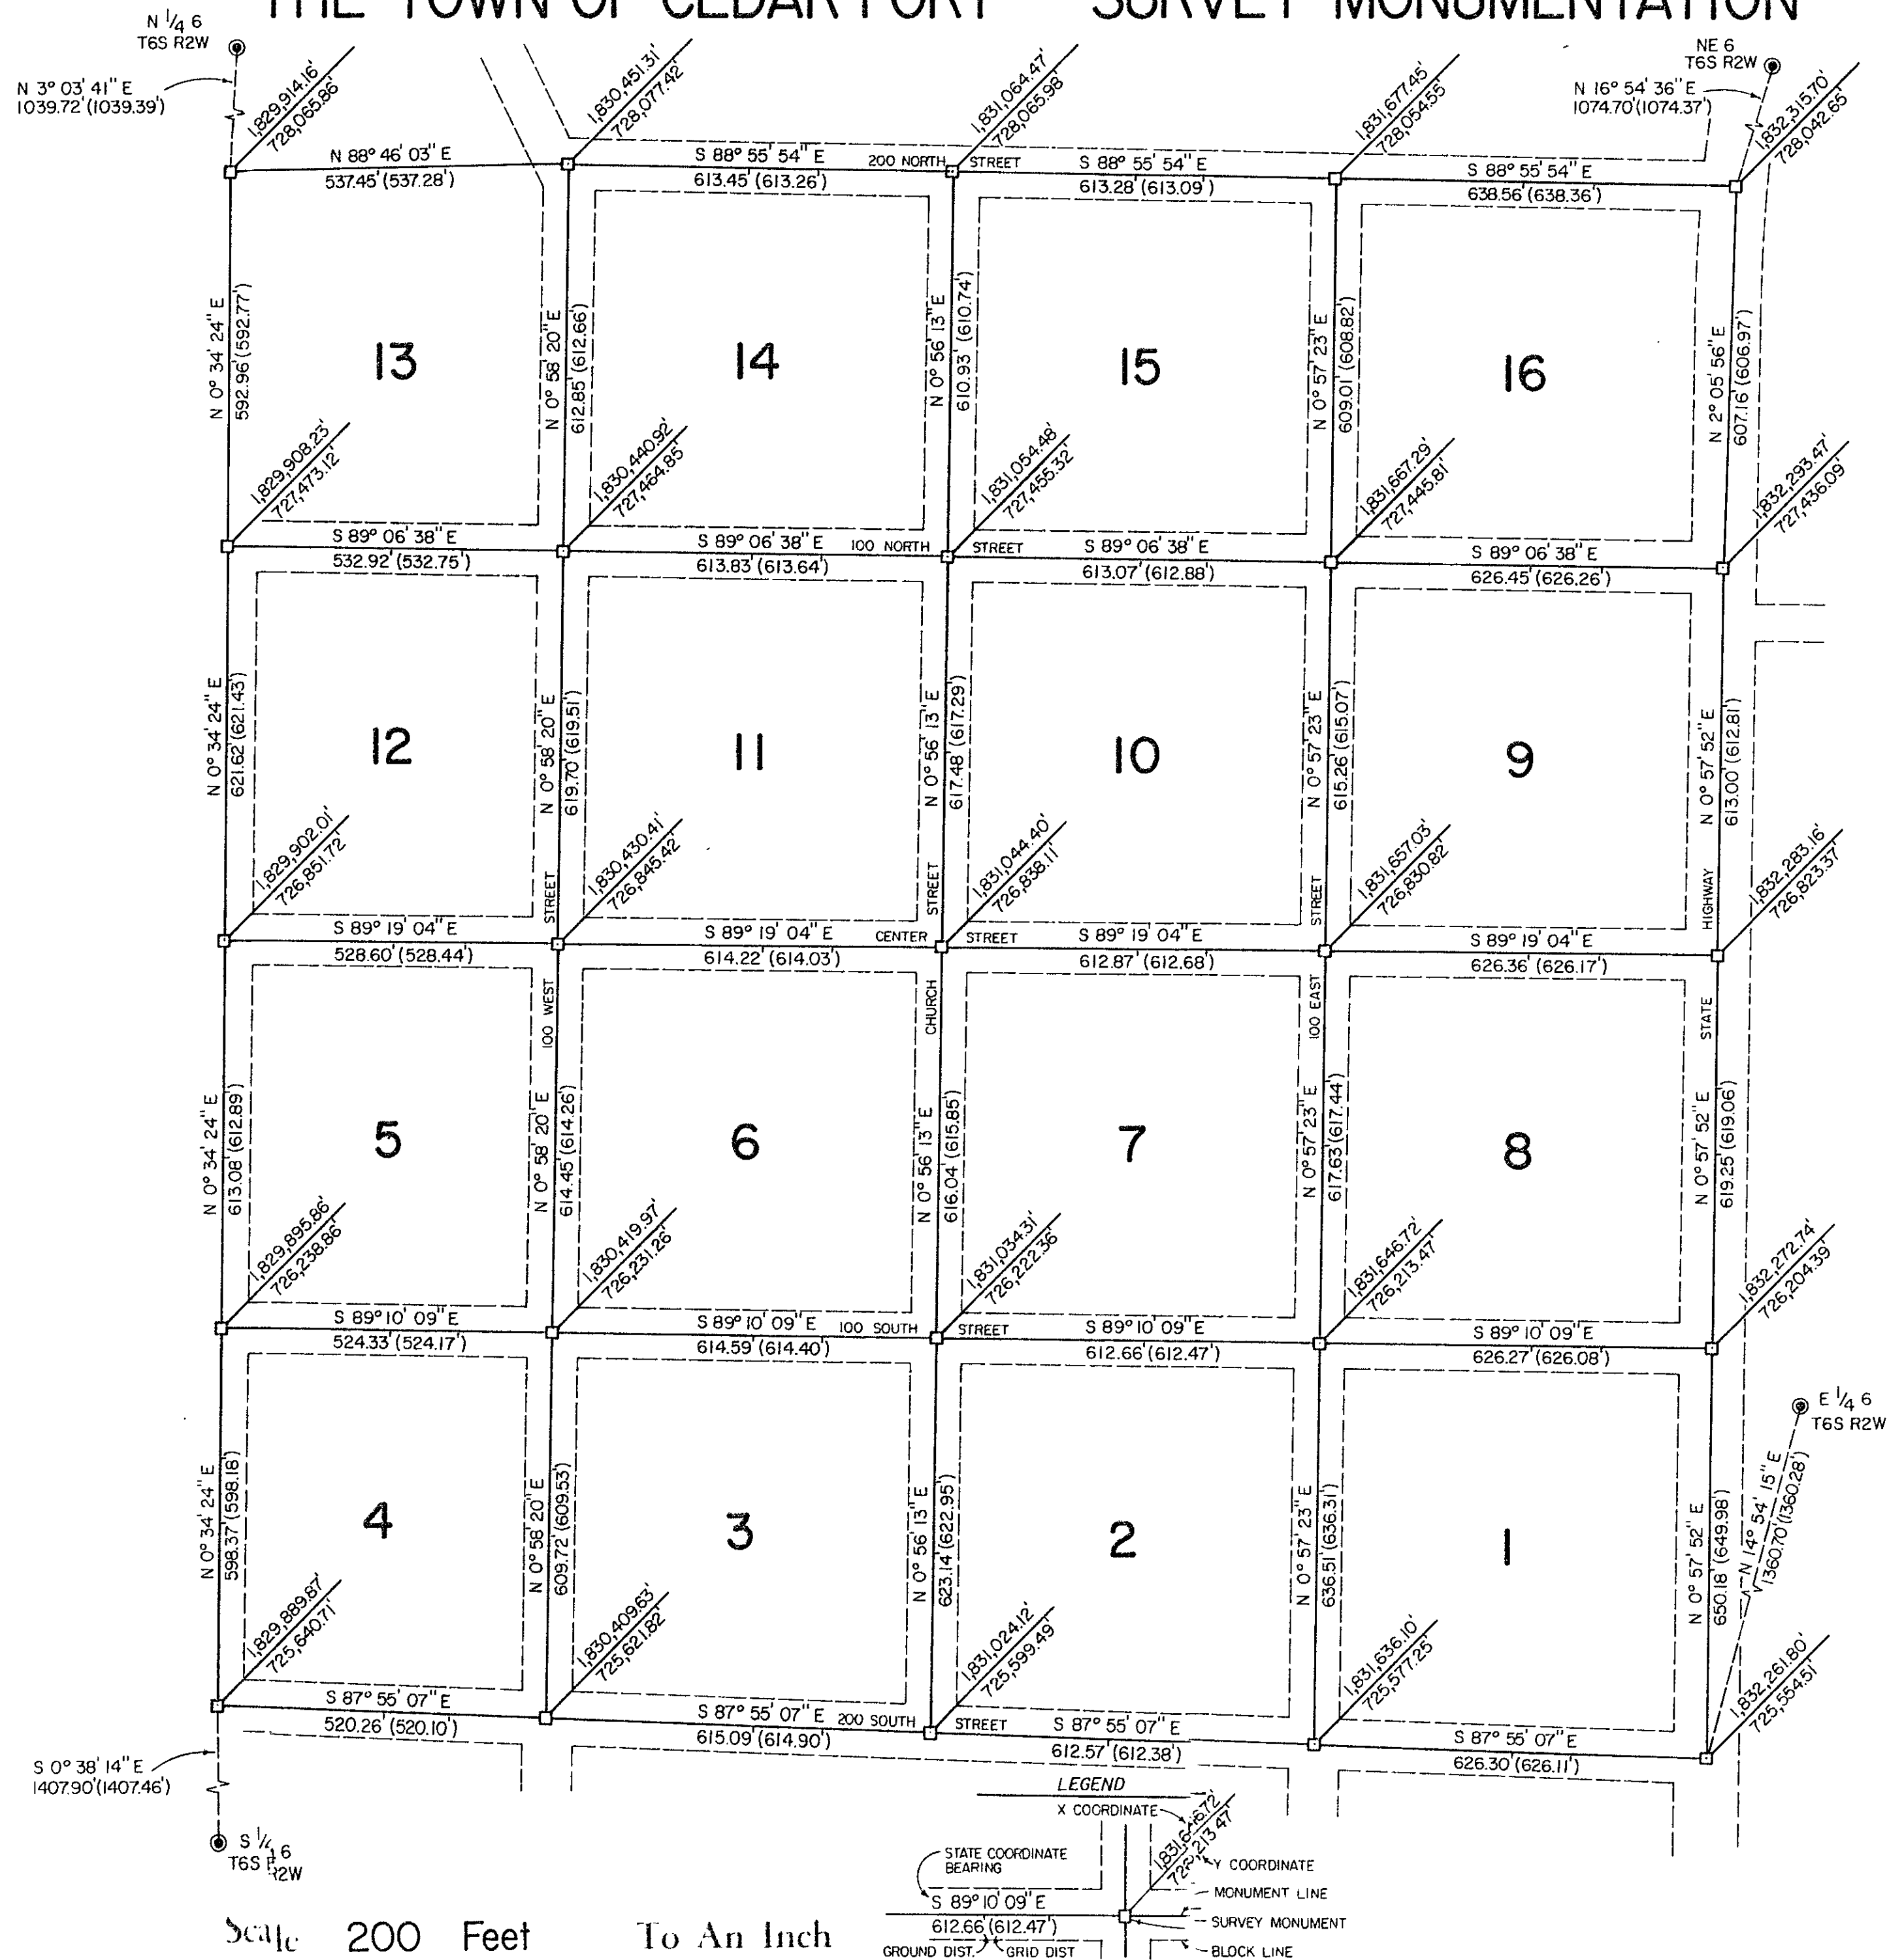

UTAH COUNTY PLATS

THE TOWN OF CEDAR FORT BLOCK I

Revised 1975

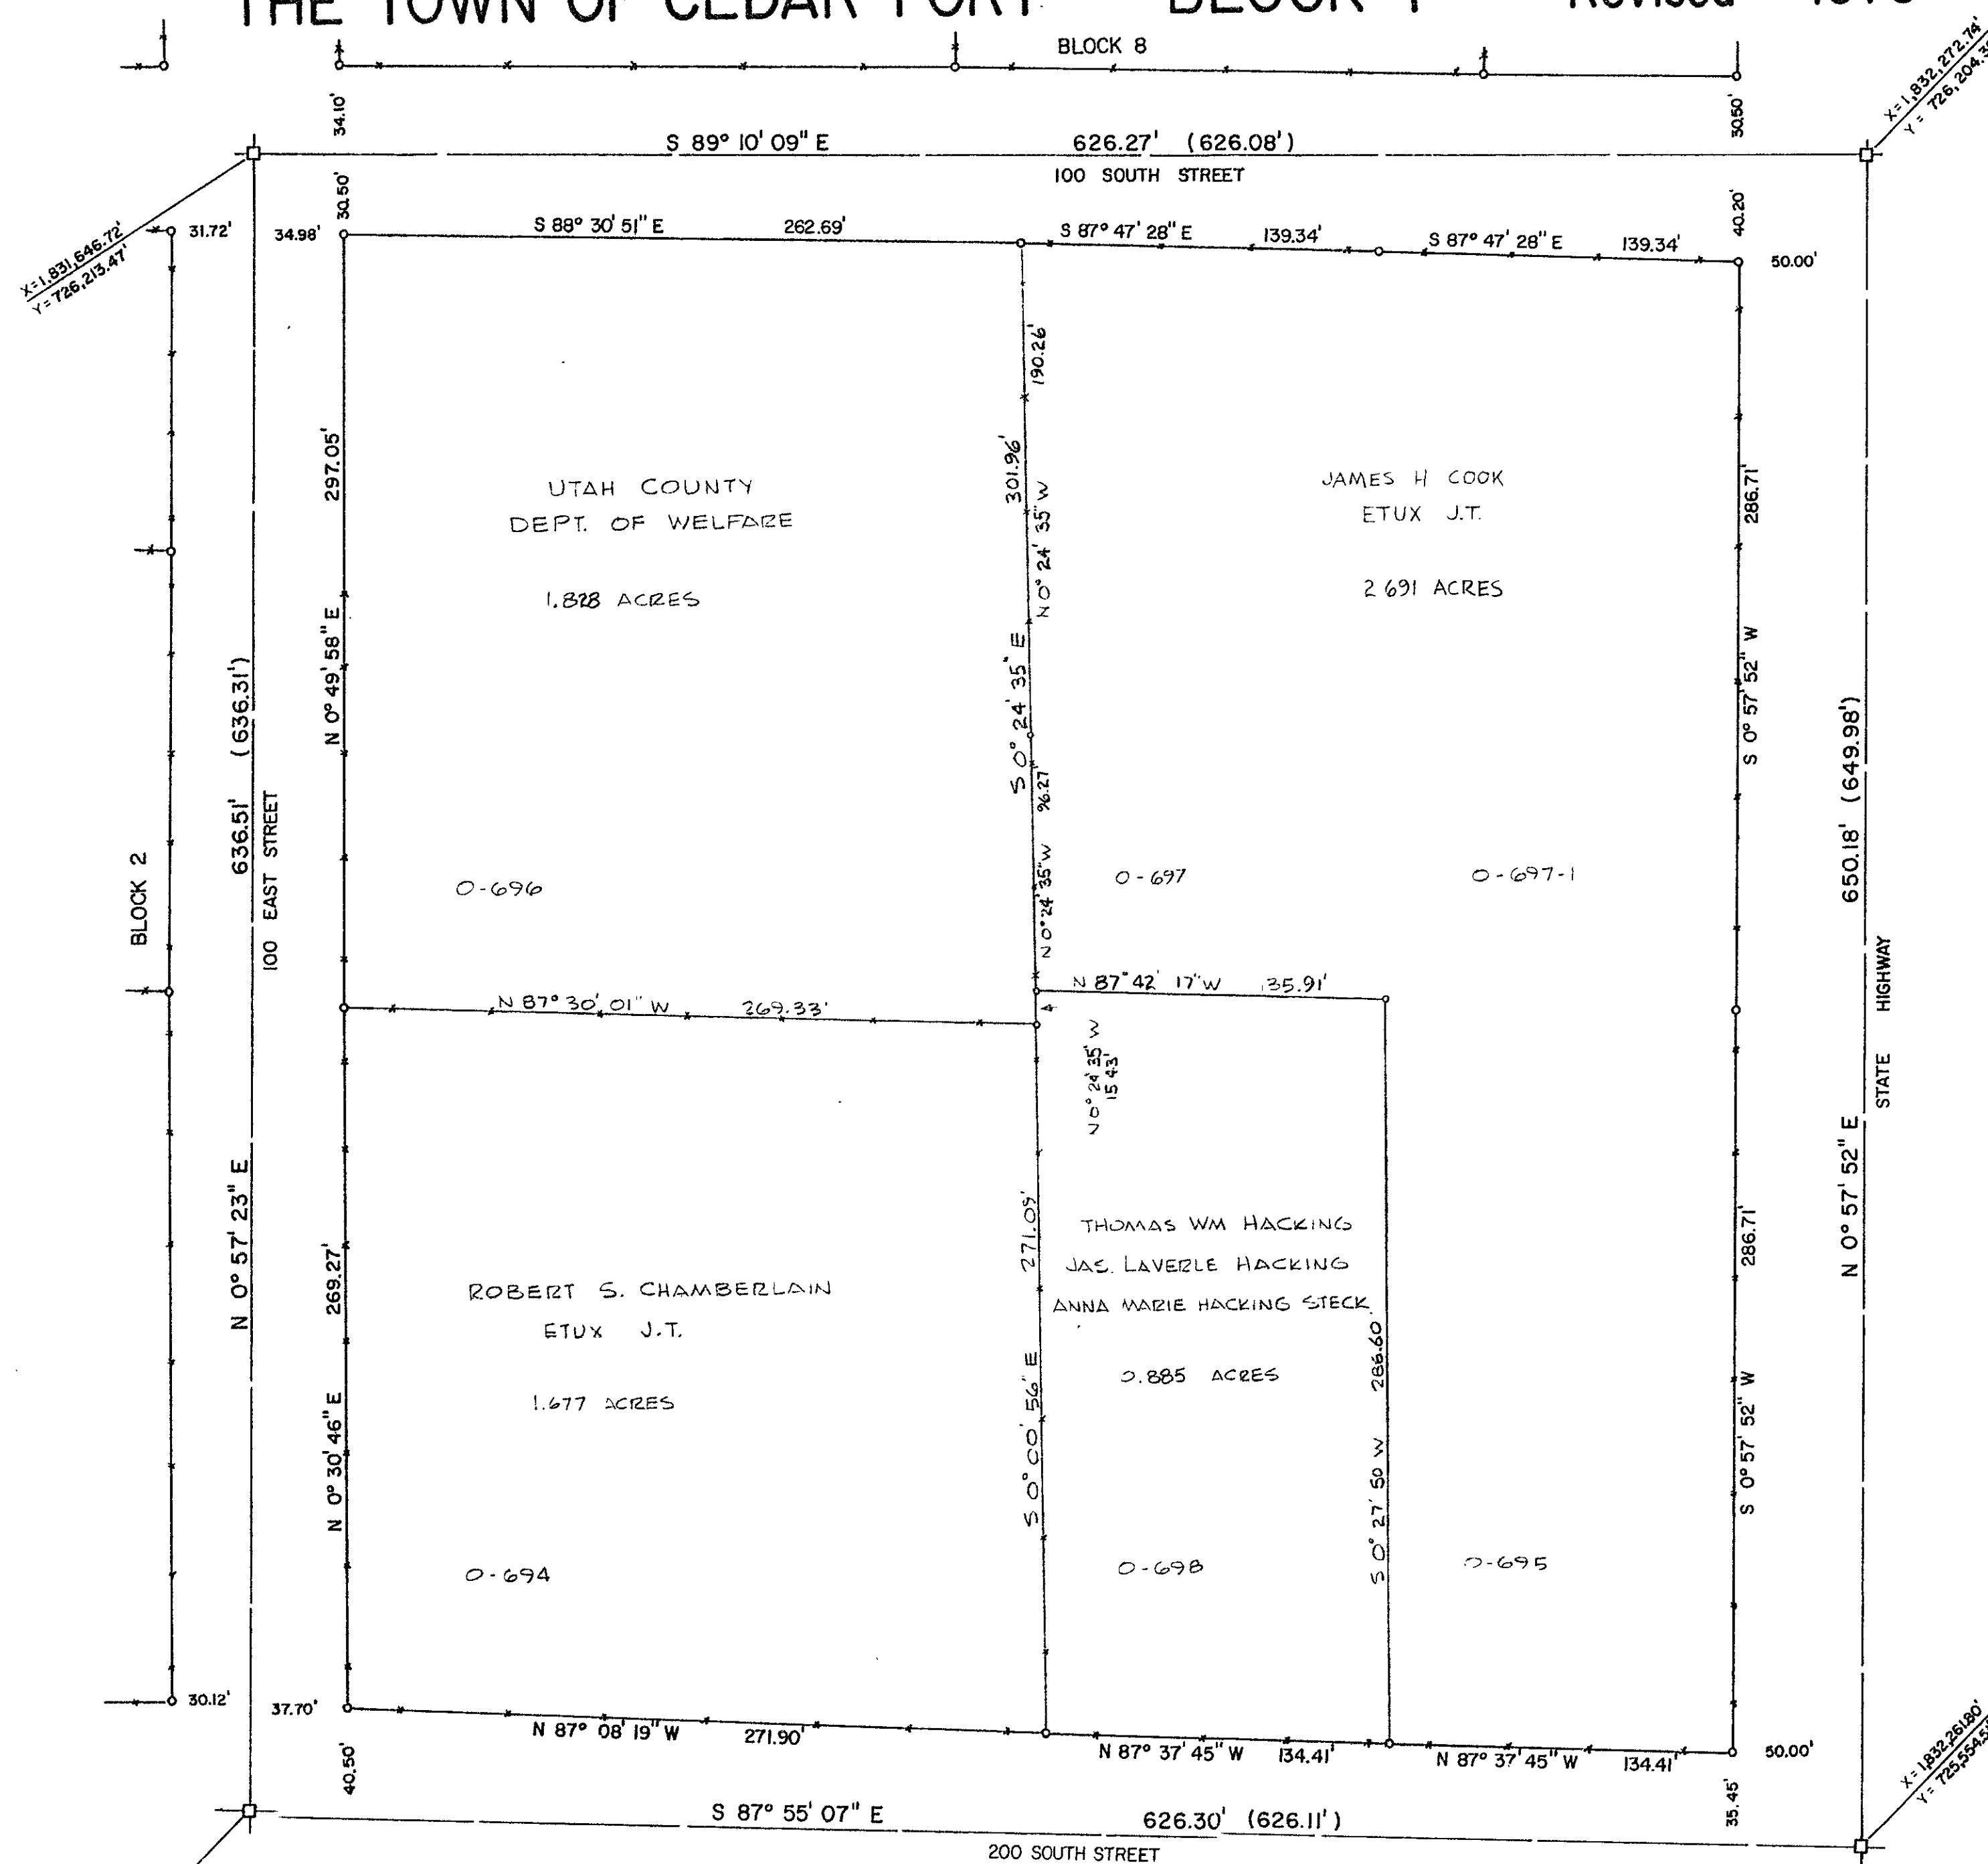


Scale 50 FEET To An Inch

LEGEND
 SURVEY MONUMENT □
 FENCELINE —+—+—+—

UTAH COUNTY PLATS

THE TOWN OF CEDAR FORT BLOCK 2 Revised 1975

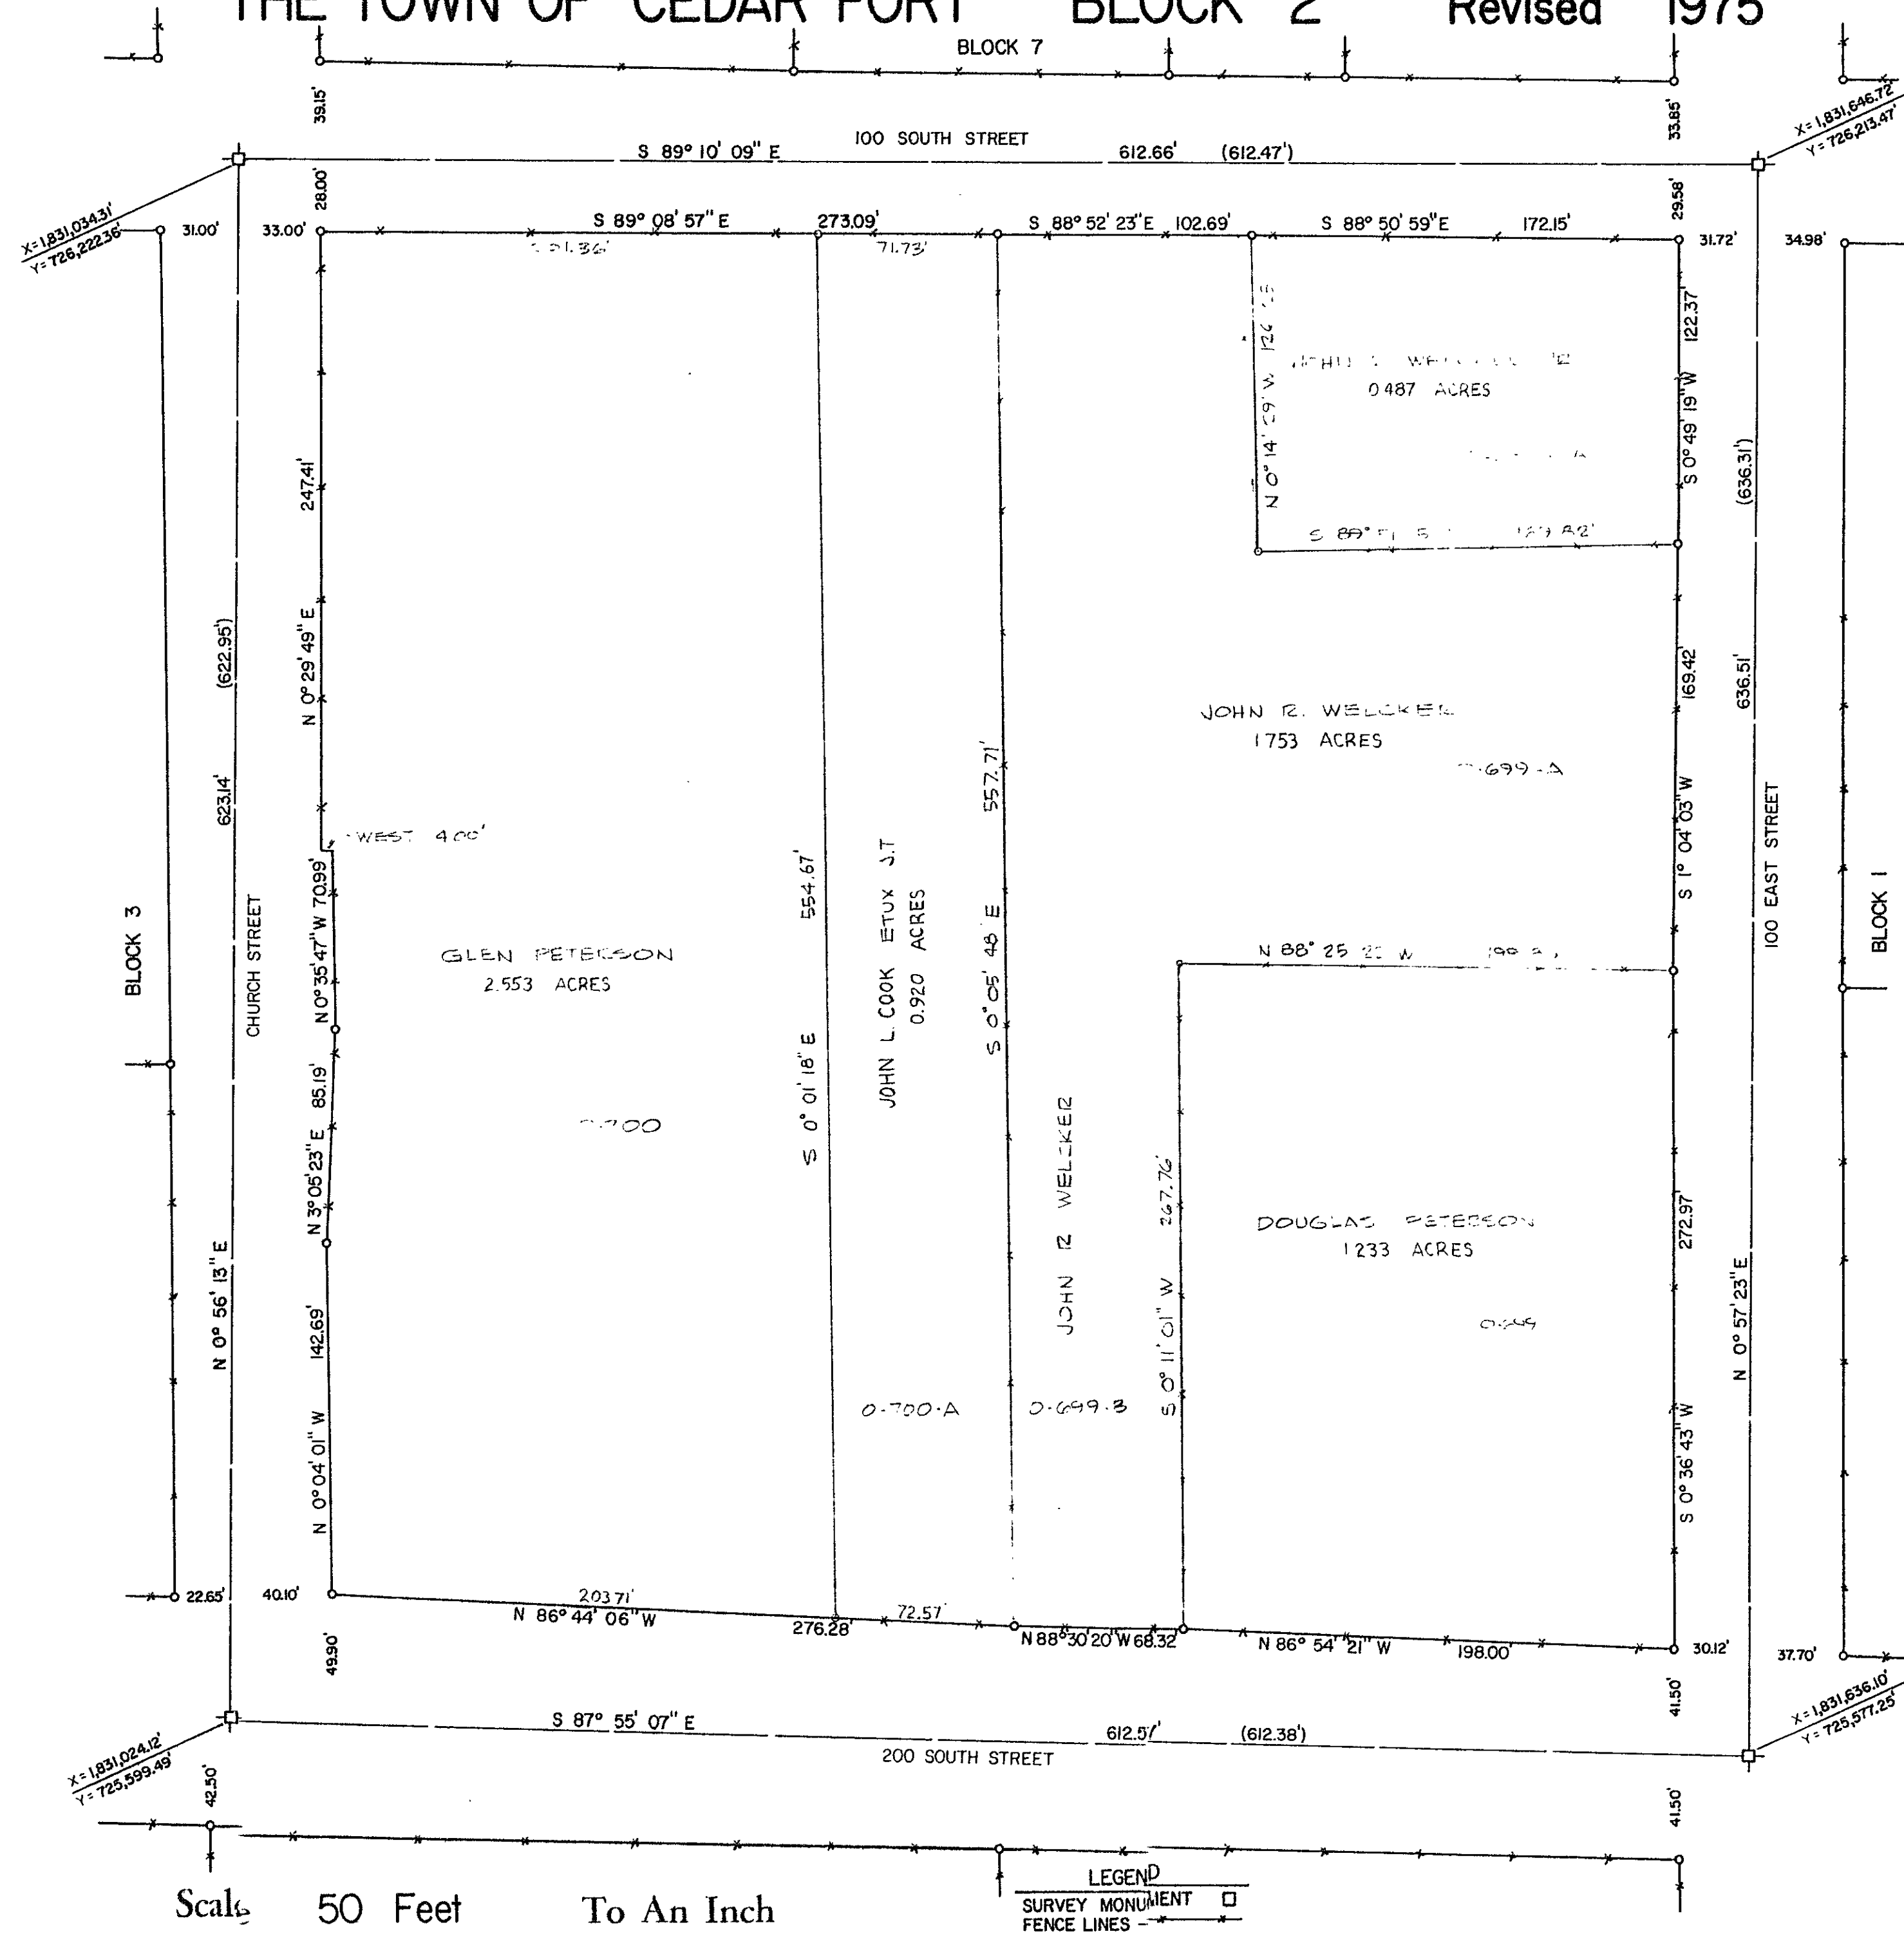


Scale 50 Feet To An Inch

LEGEND
 SURVEY MONUMENT □
 FENCE LINES —

UTAH COUNTY PLATS

THE TOWN OF CEDAR FORT BLOCK 3 Revised 1975

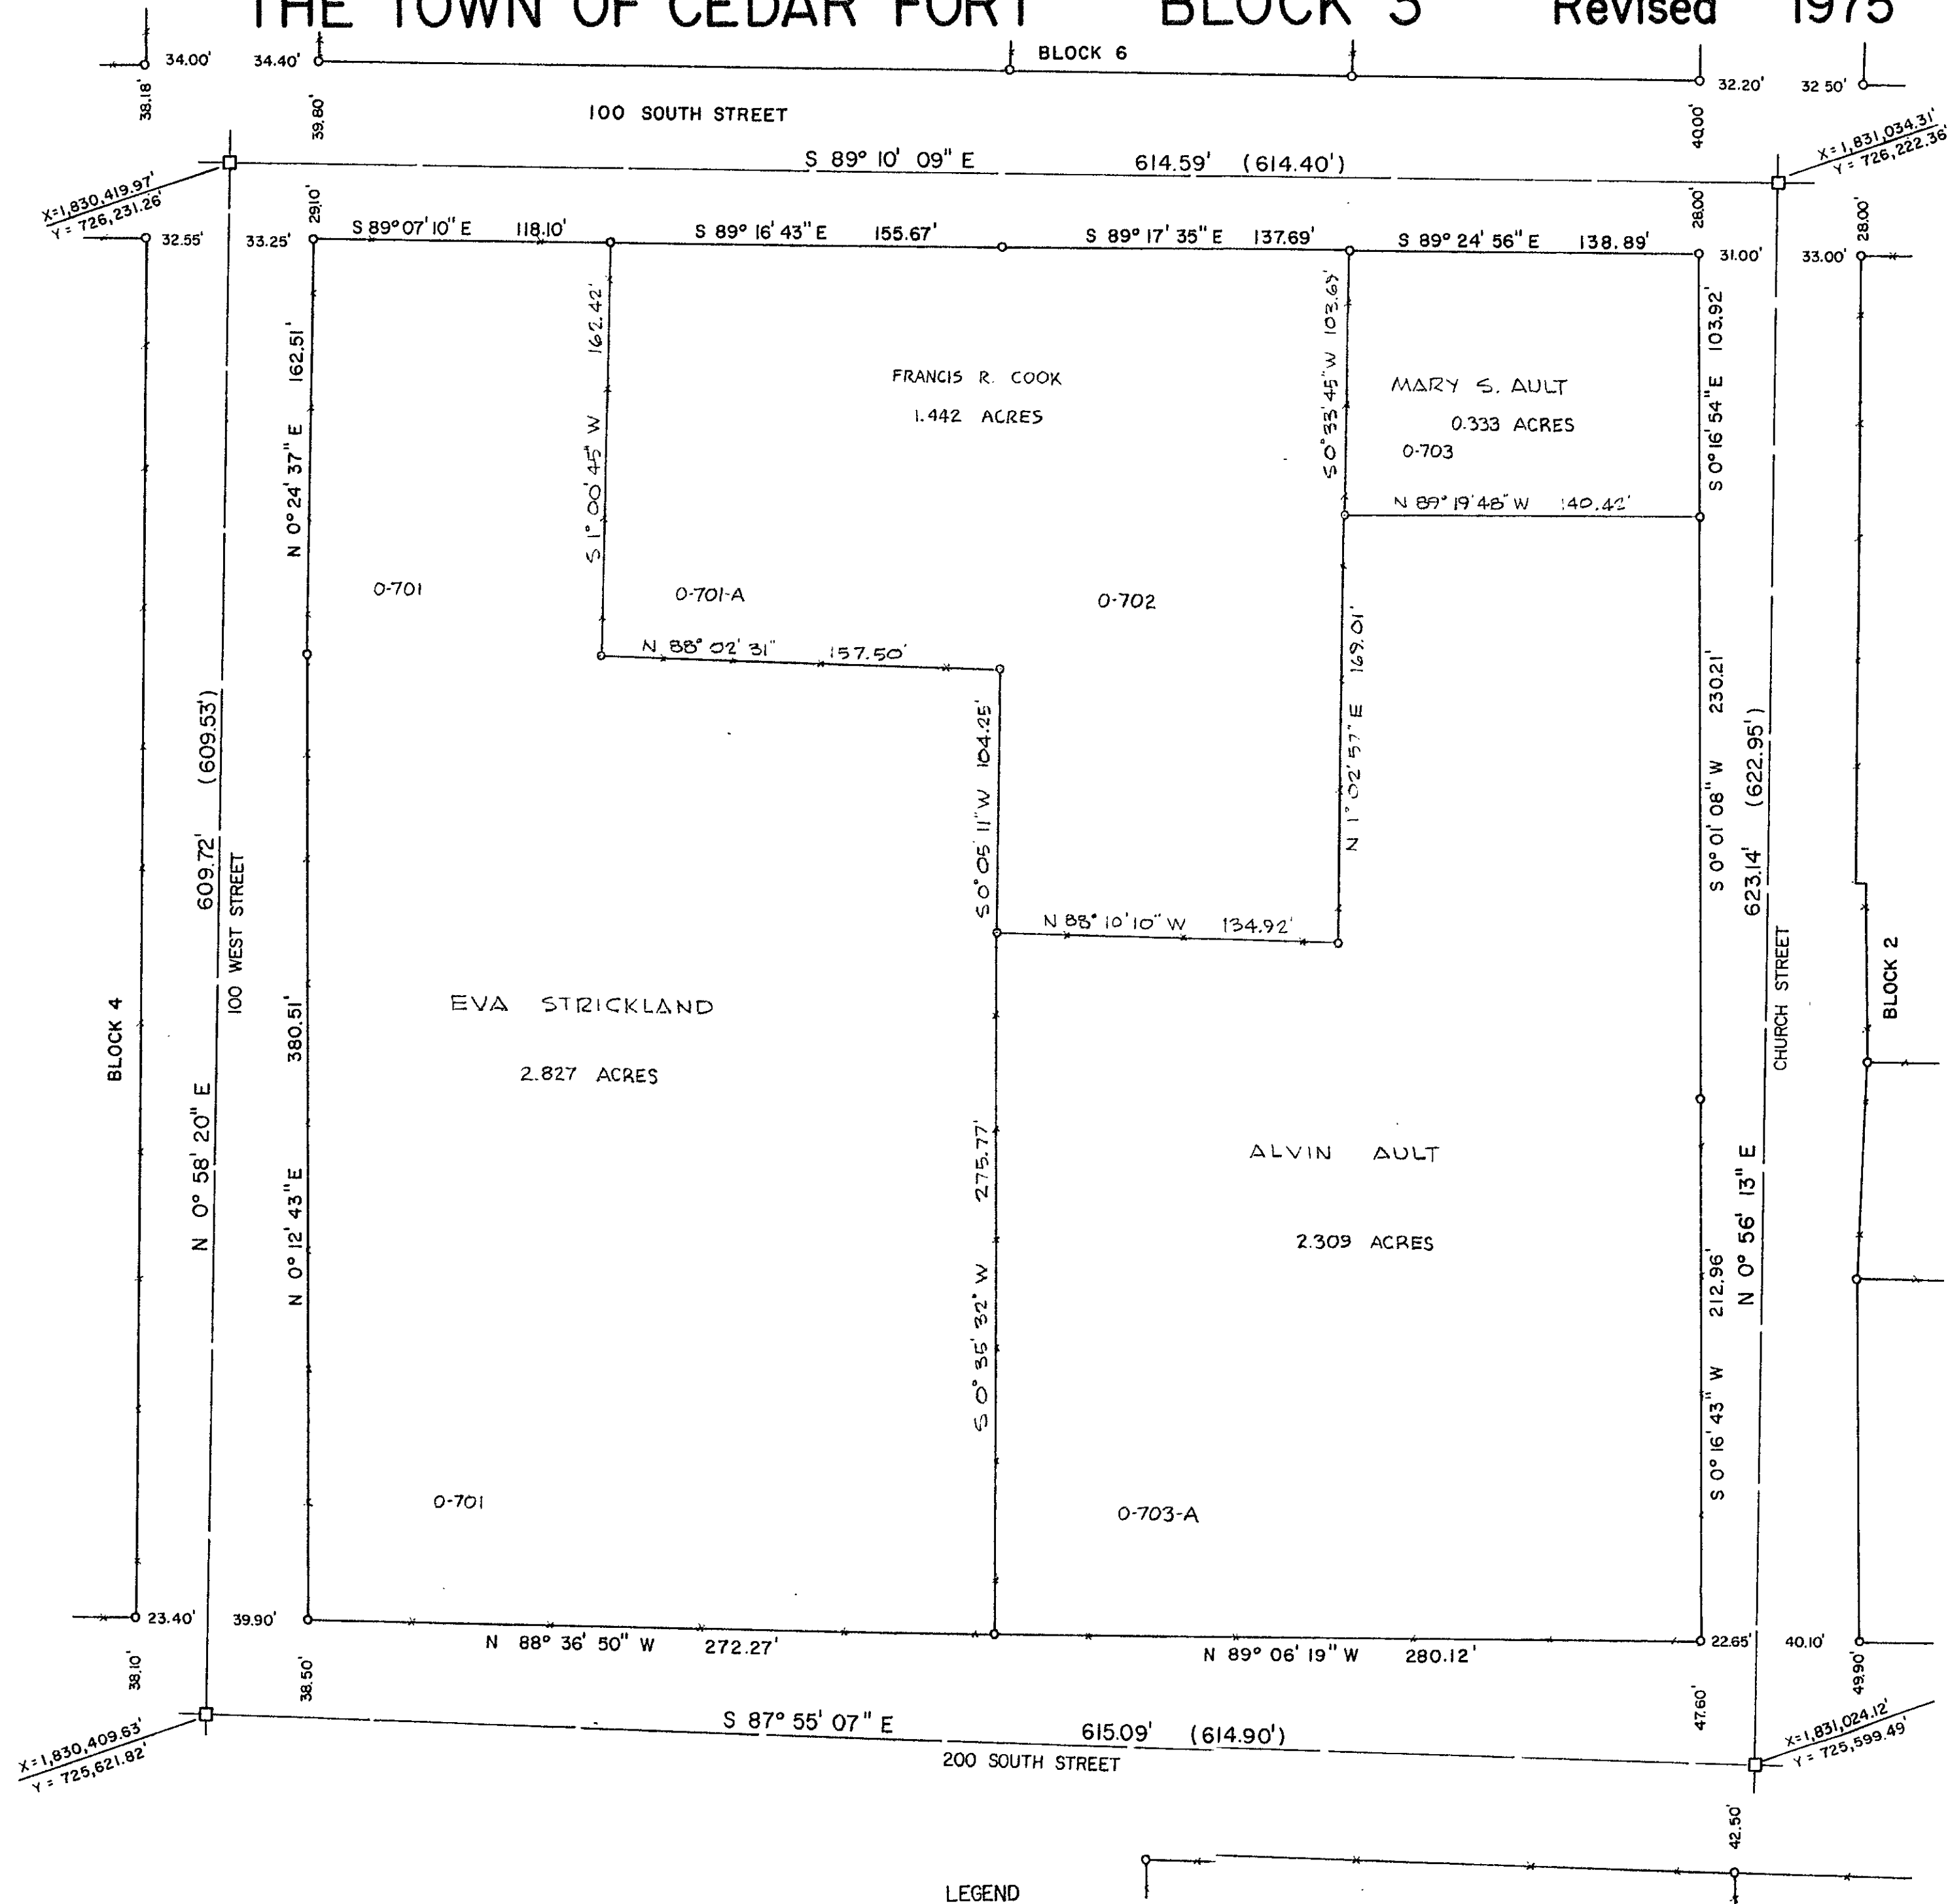


Scale 50 Feet To An Inch

LEGEND
 SURVEY MONUMENT □
 FENCE LINES —+—+—+—

UTAH COUNTY PLATS

THE TOWN OF CEDAR FORT BLOCK 4 .Revised 1975

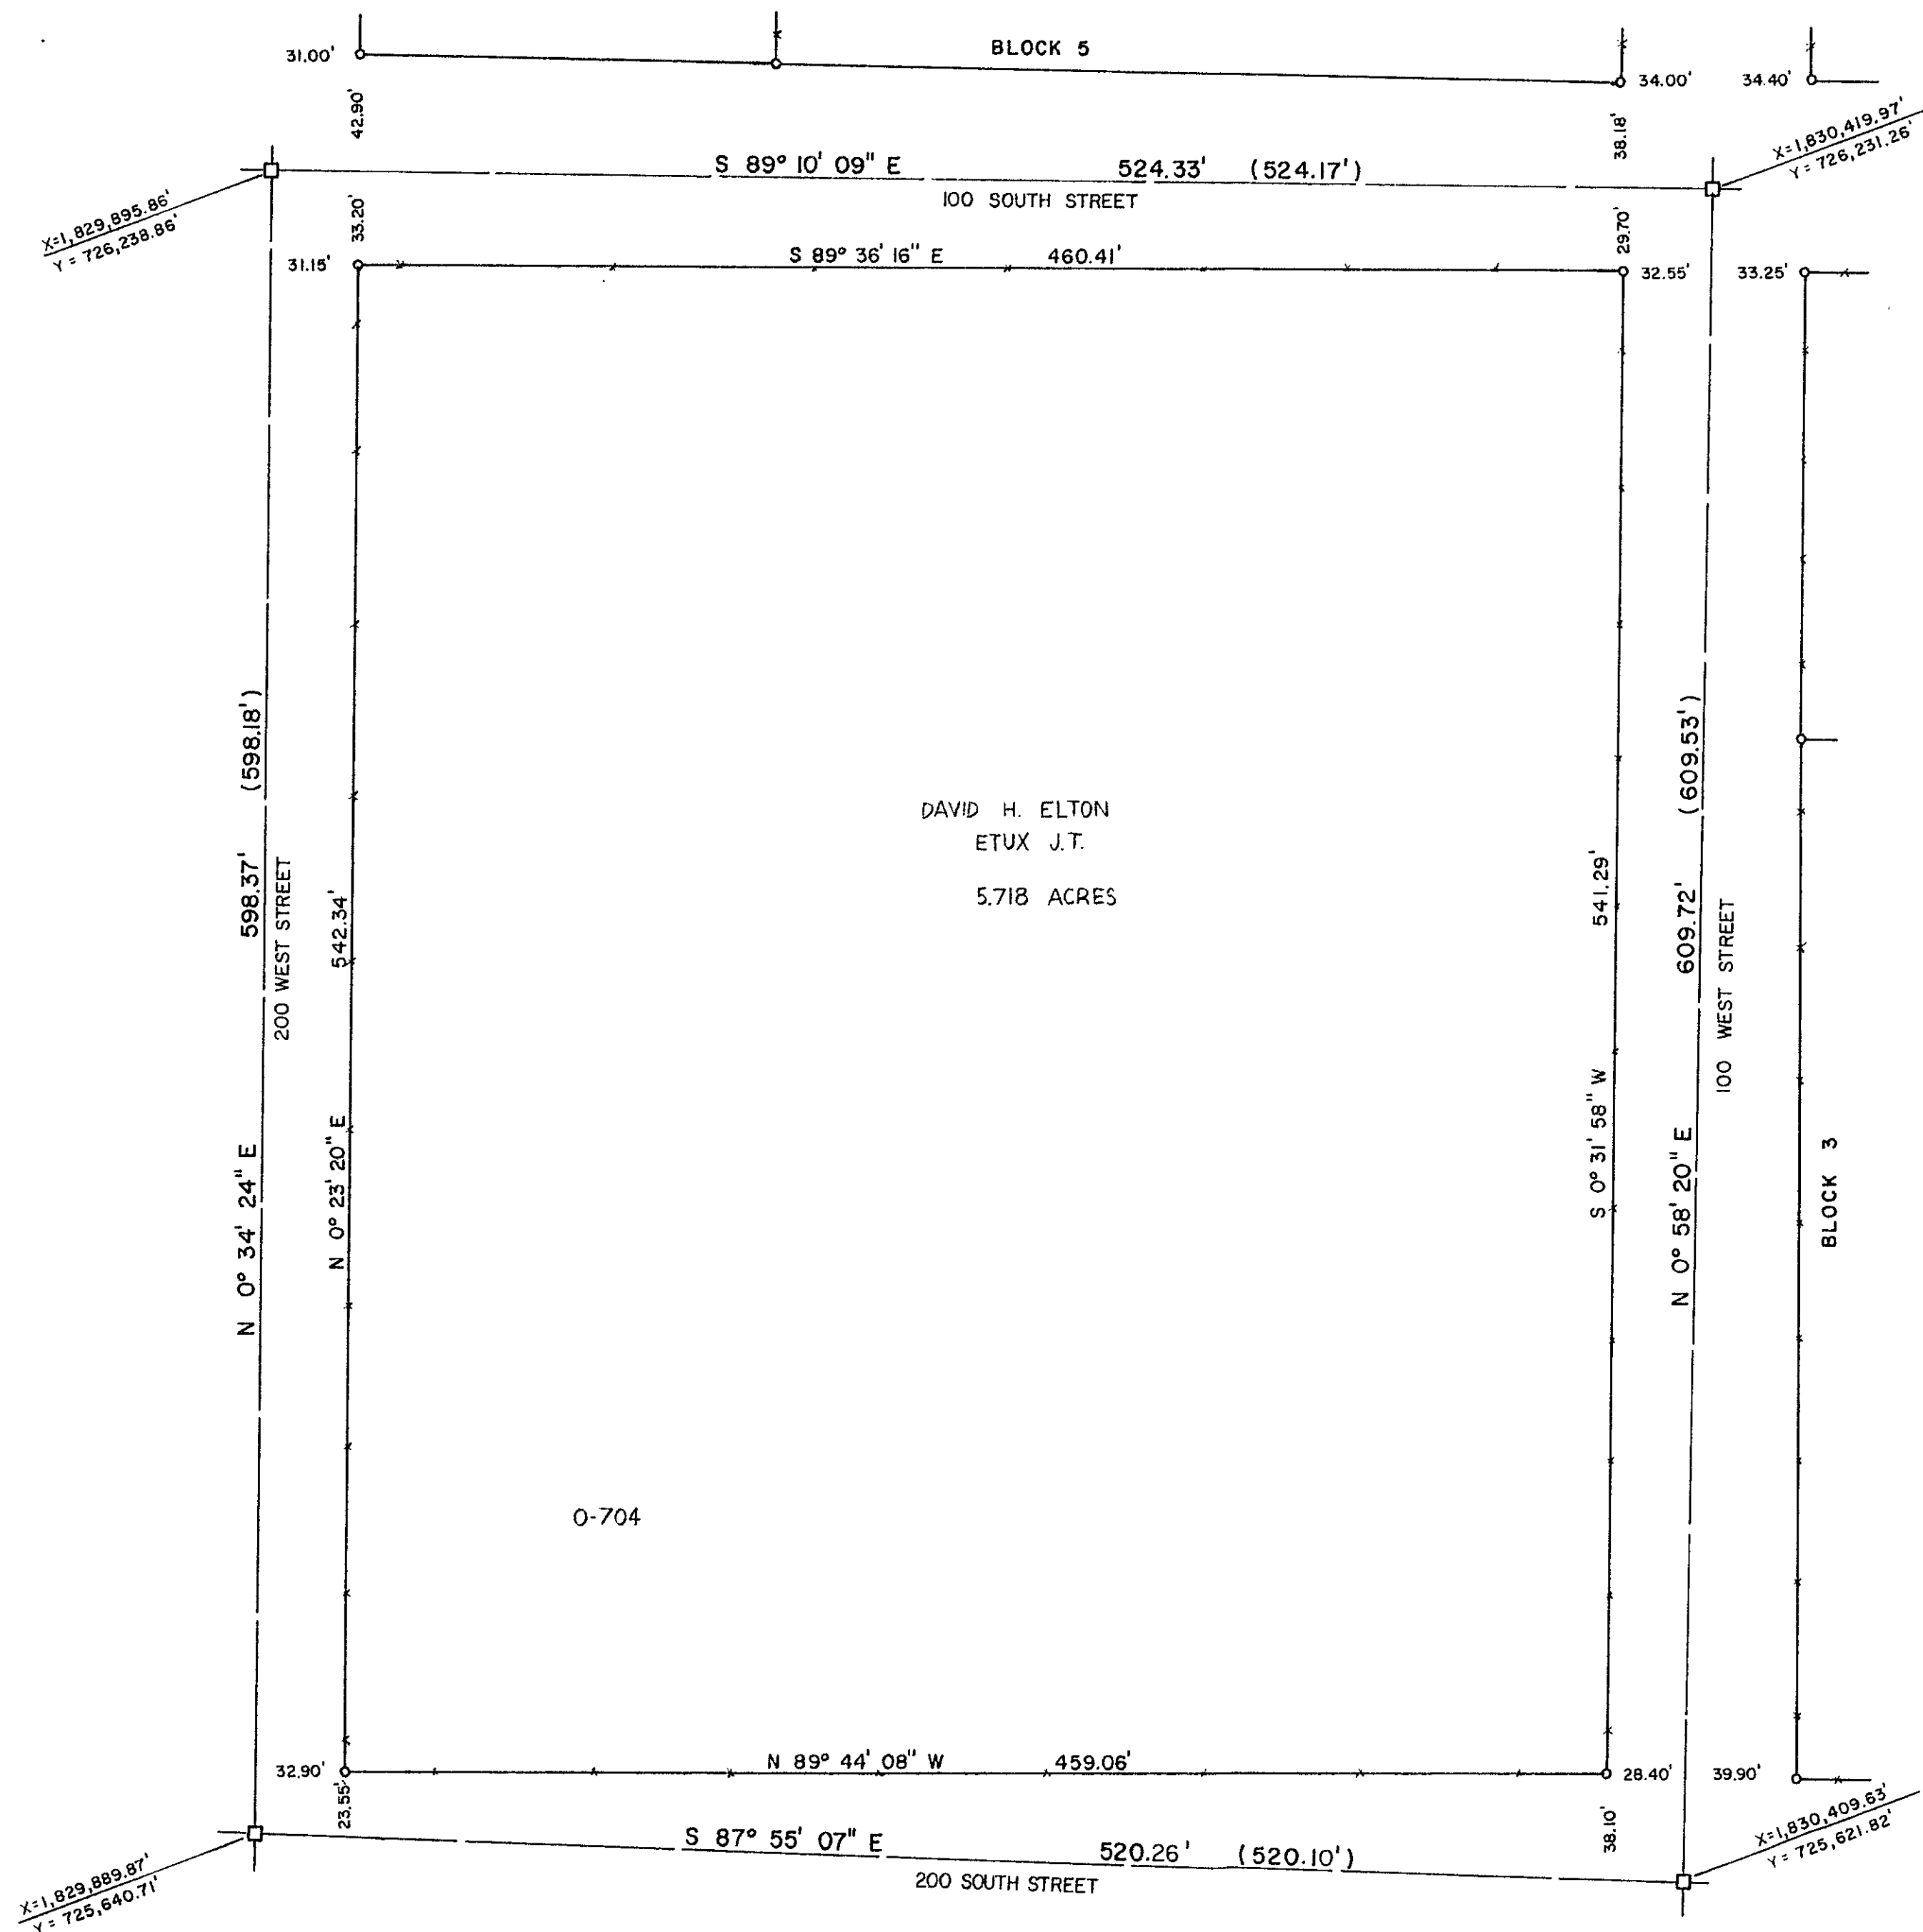


LEGEND
 SURVEY MONUMENT □
 FENCE LINES —+—+—+—

Scale 50 Feet To An Inch

UTAH COUNTY PLATS

THE TOWN OF CEDAR FORT BLOCK 5 Revised 1975

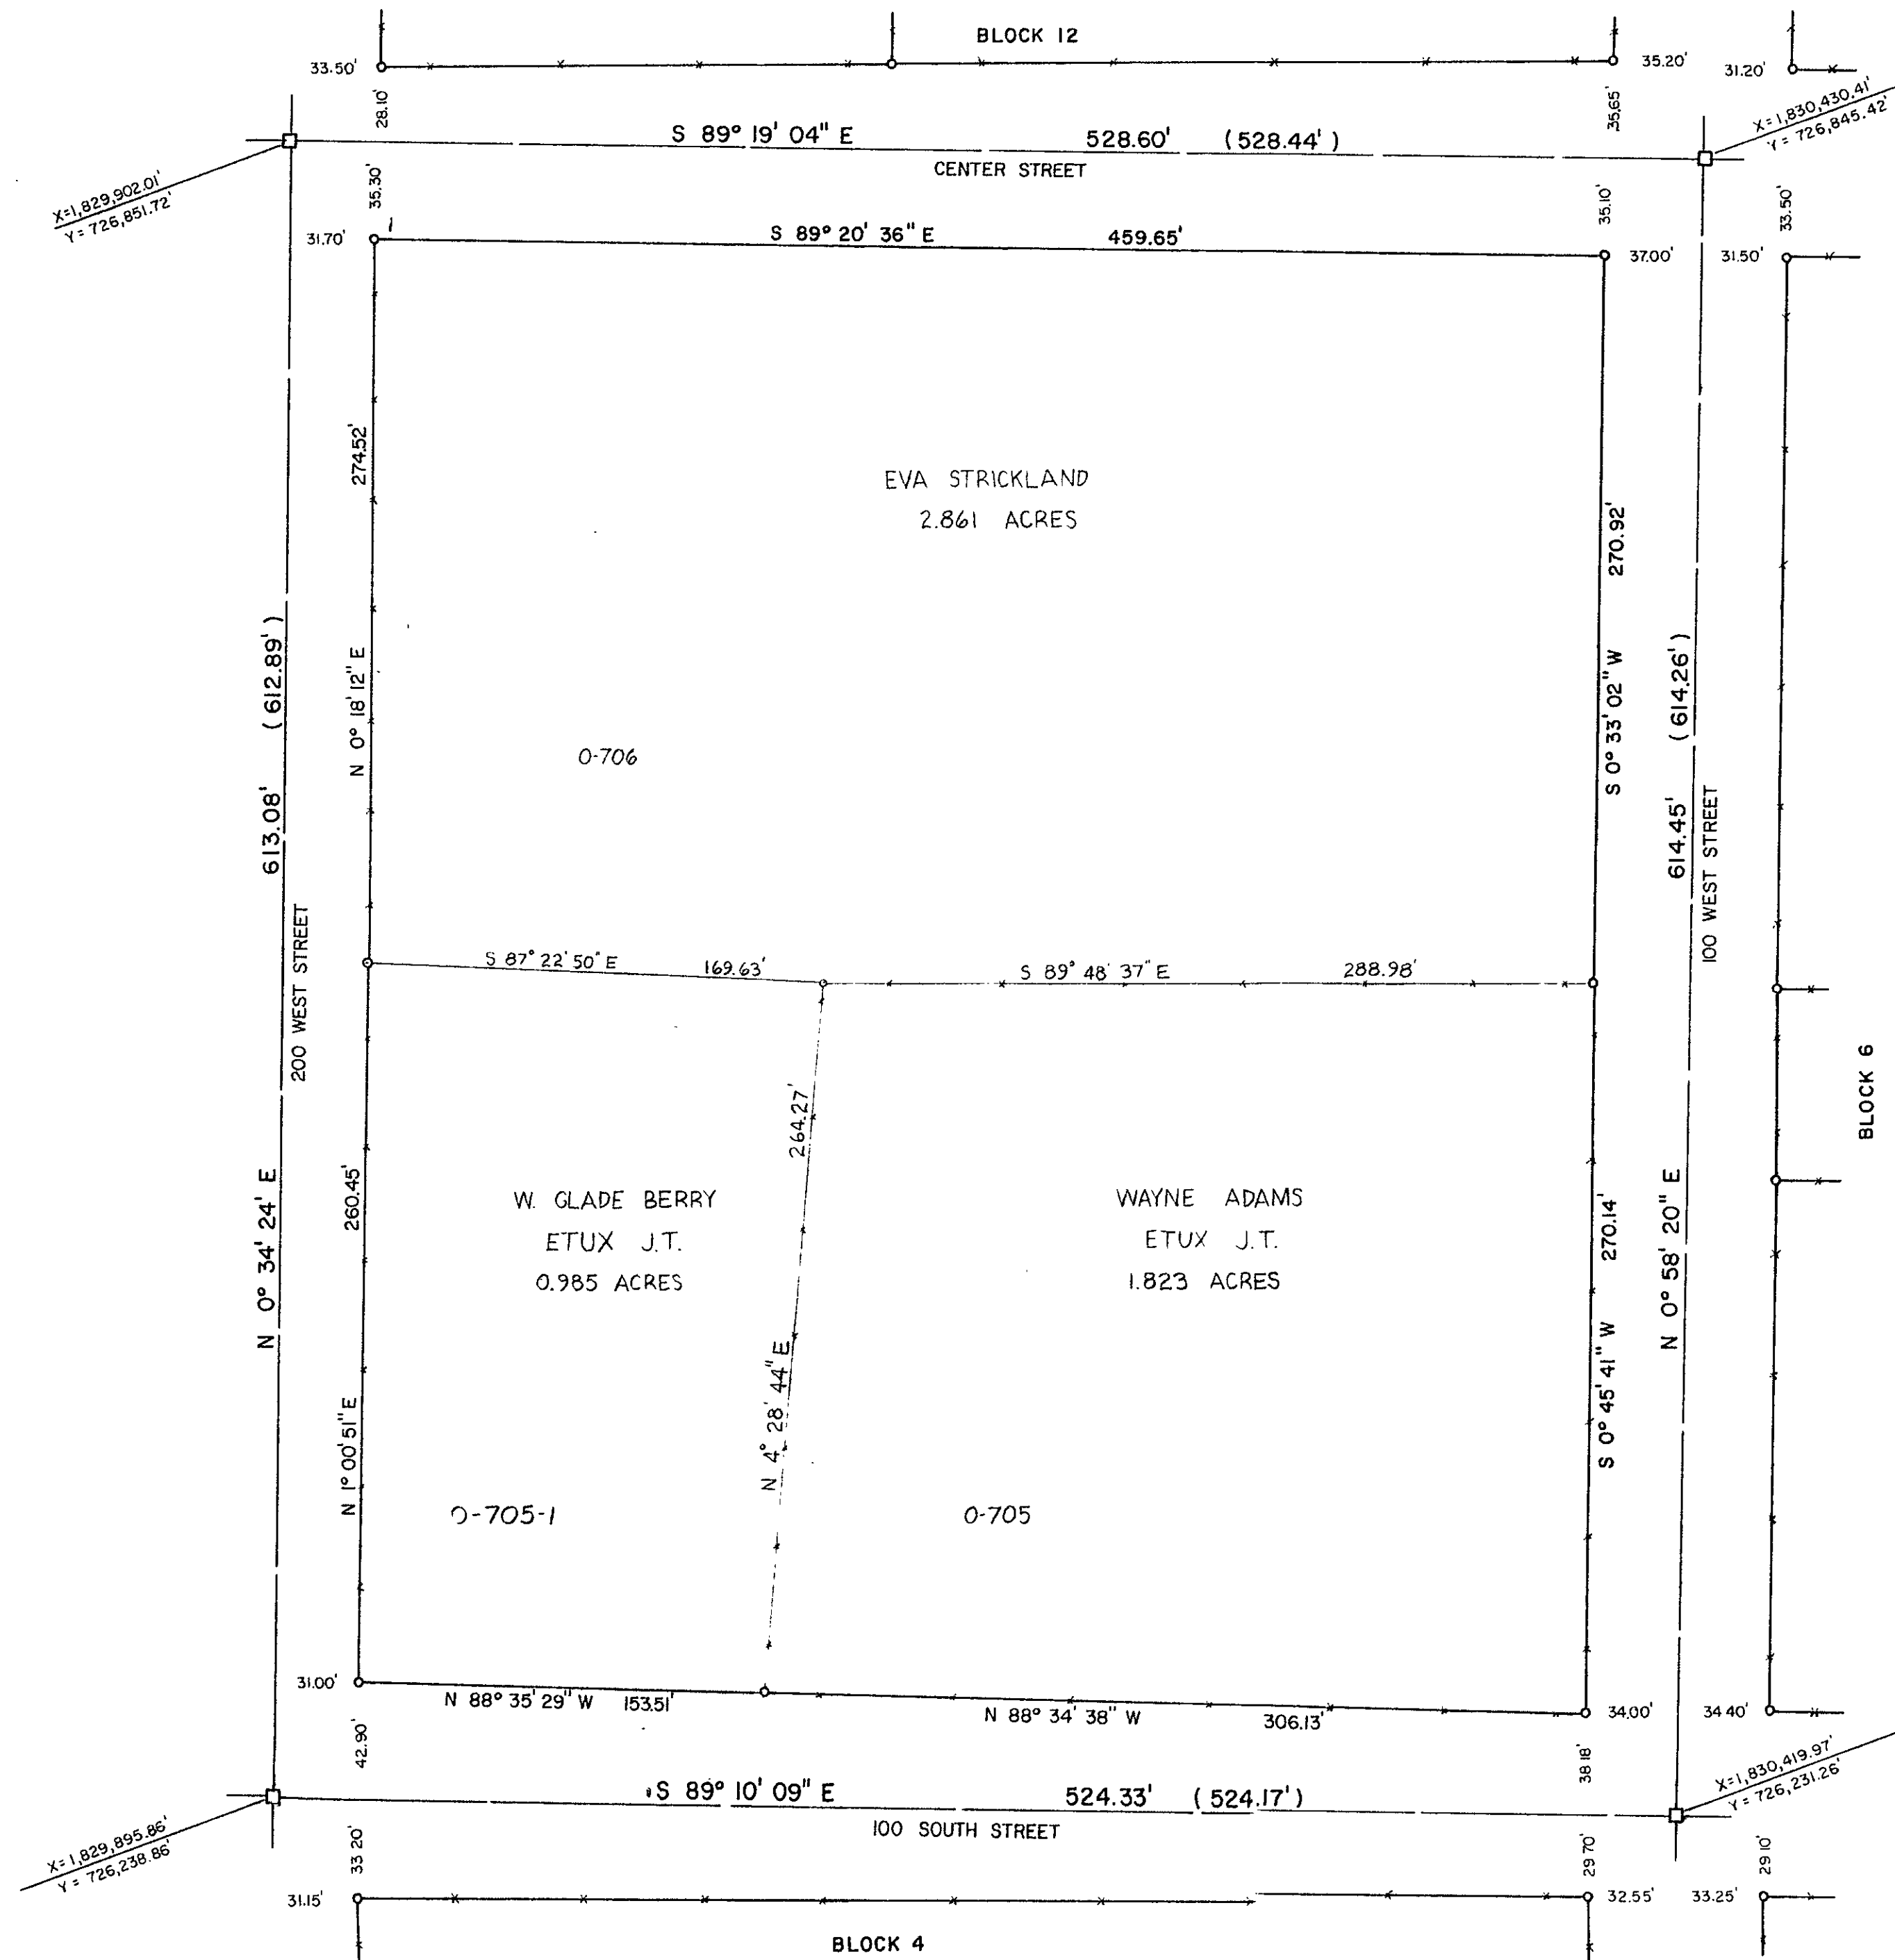


Scale 50 Feet To An Inch

LEGEND
 SURVEY MONUMENT □
 FENCE LINES —+—

UTAH COUNTY PLATS

THE TOWN OF CEDAR FORT BLOCK 6 Revised 1975

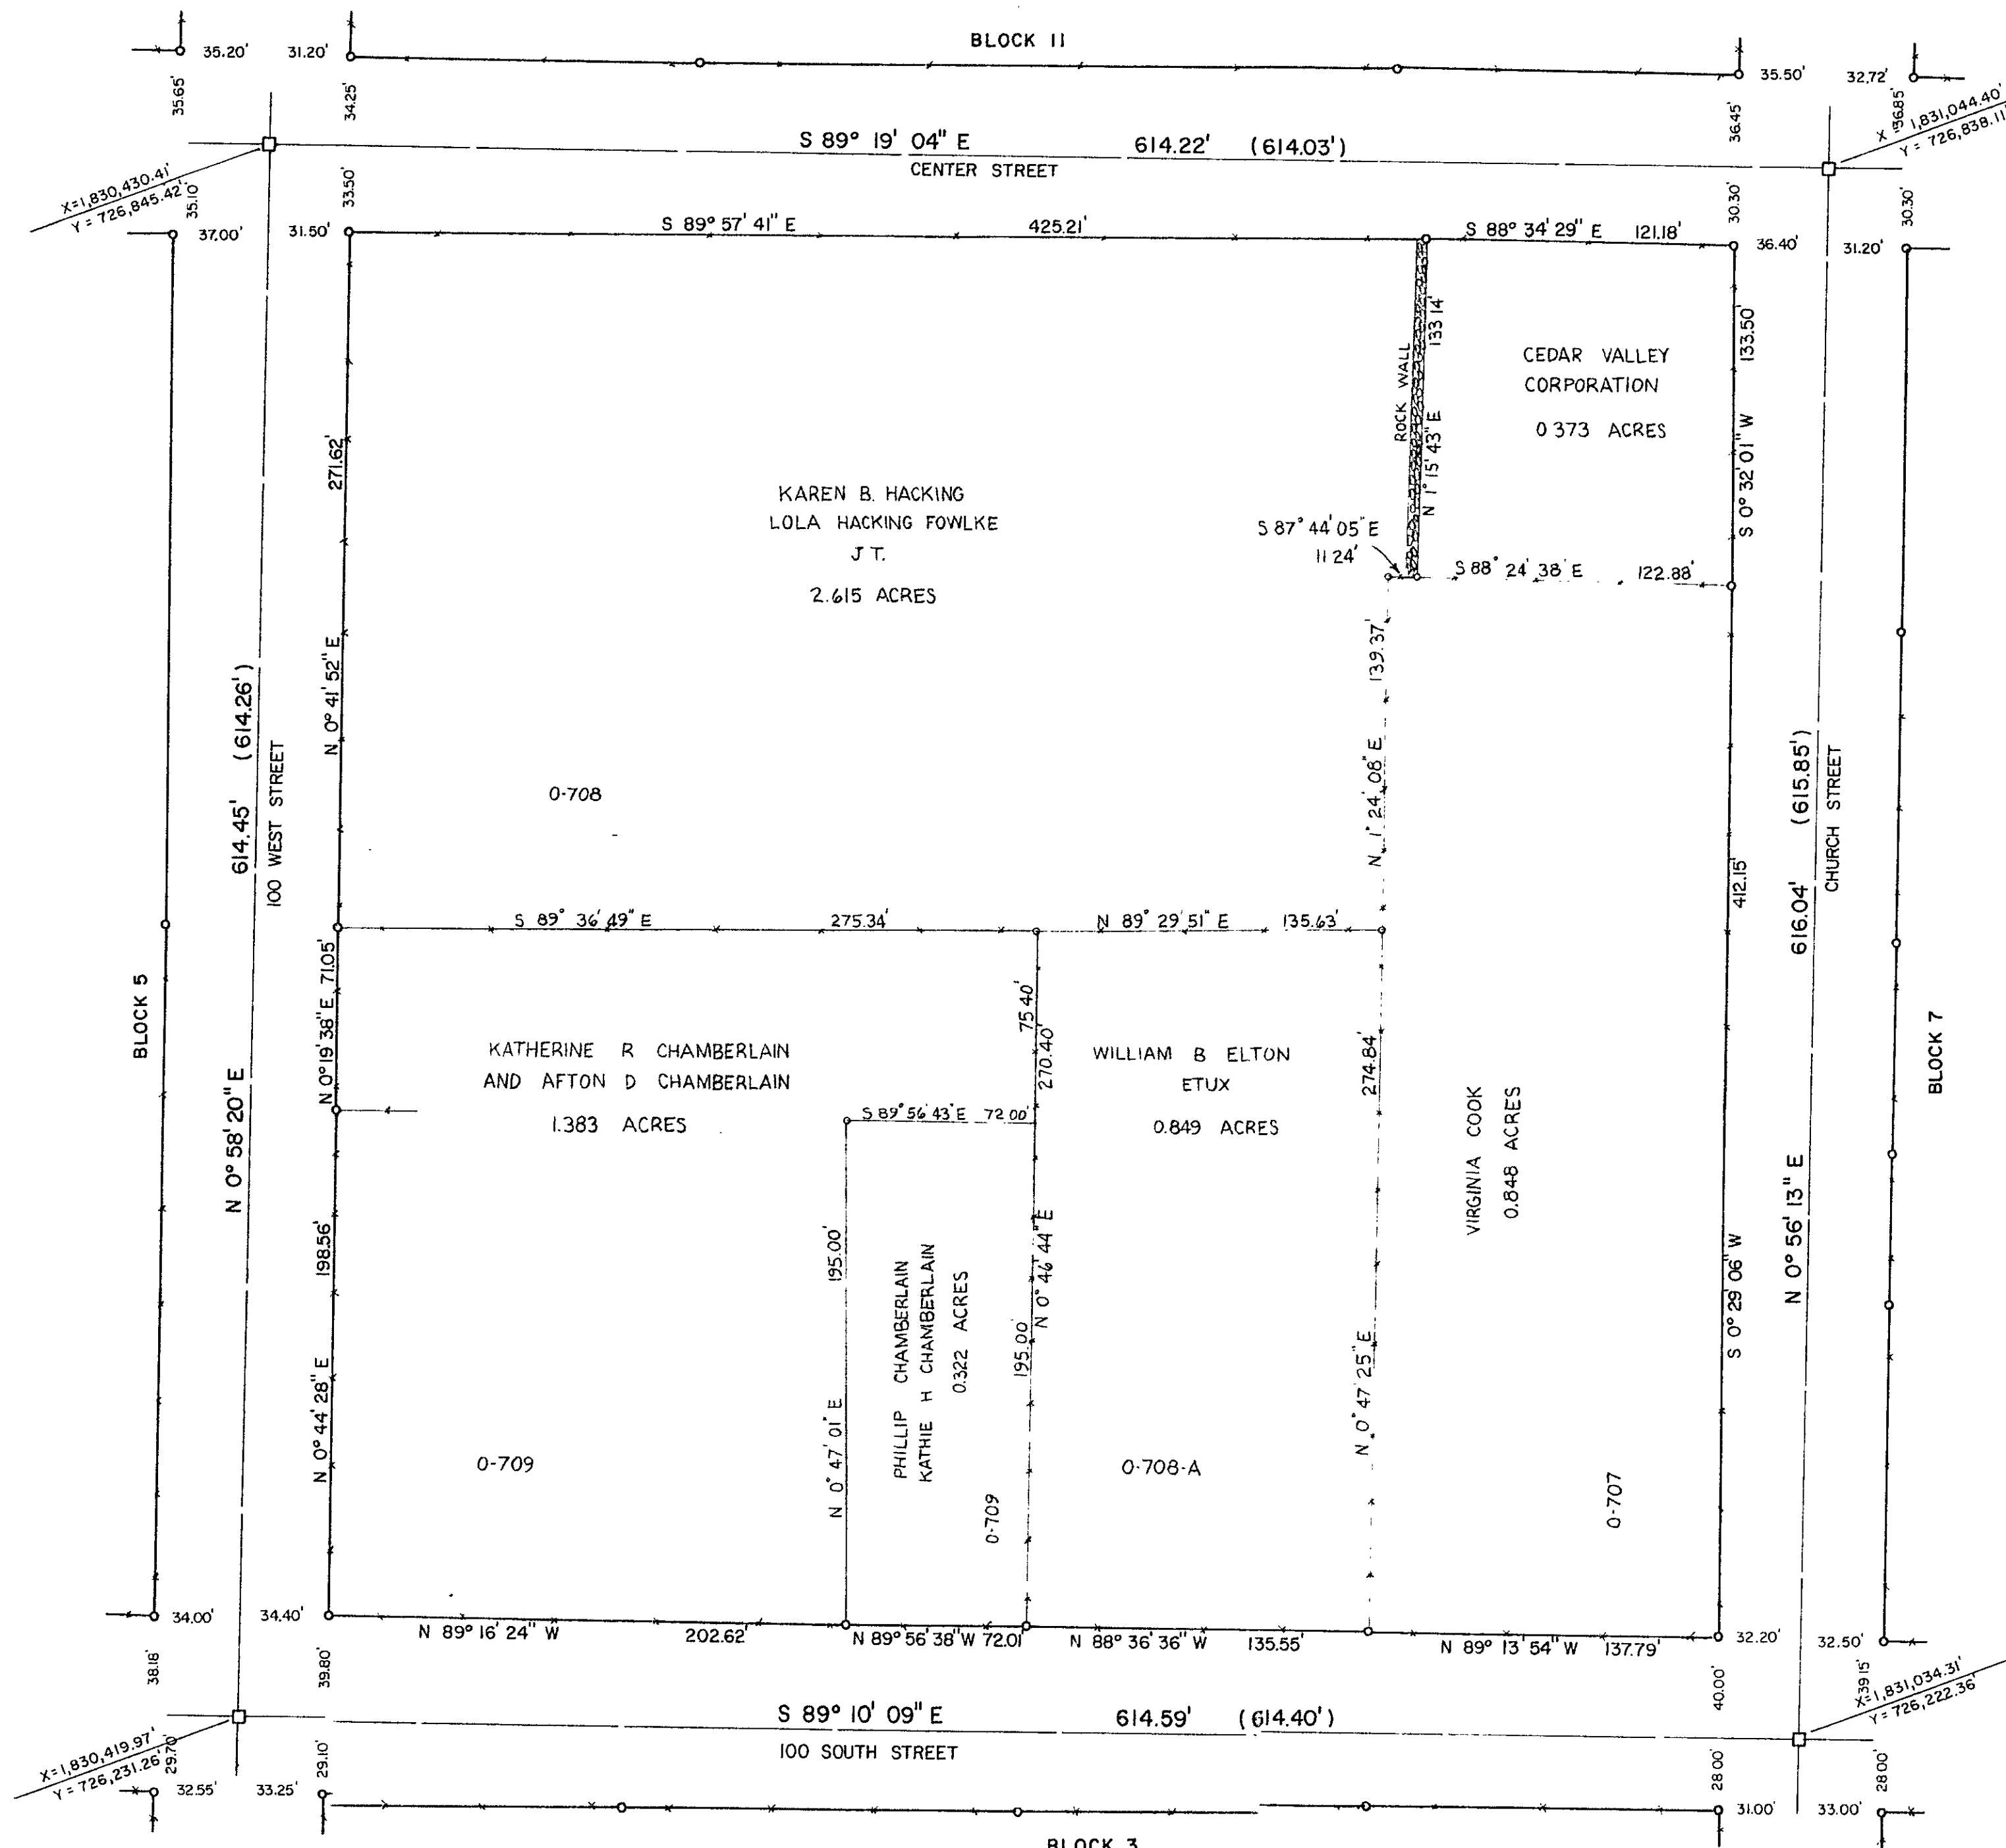


Scale 50 Feet To An Inch

LEGEND
 SURVEY MONUMENTS □
 FENCE LINES - - -

UTAH COUNTY PLATS

THE TOWN OF CEDAR FORT BLOCK 7 Revised 1975

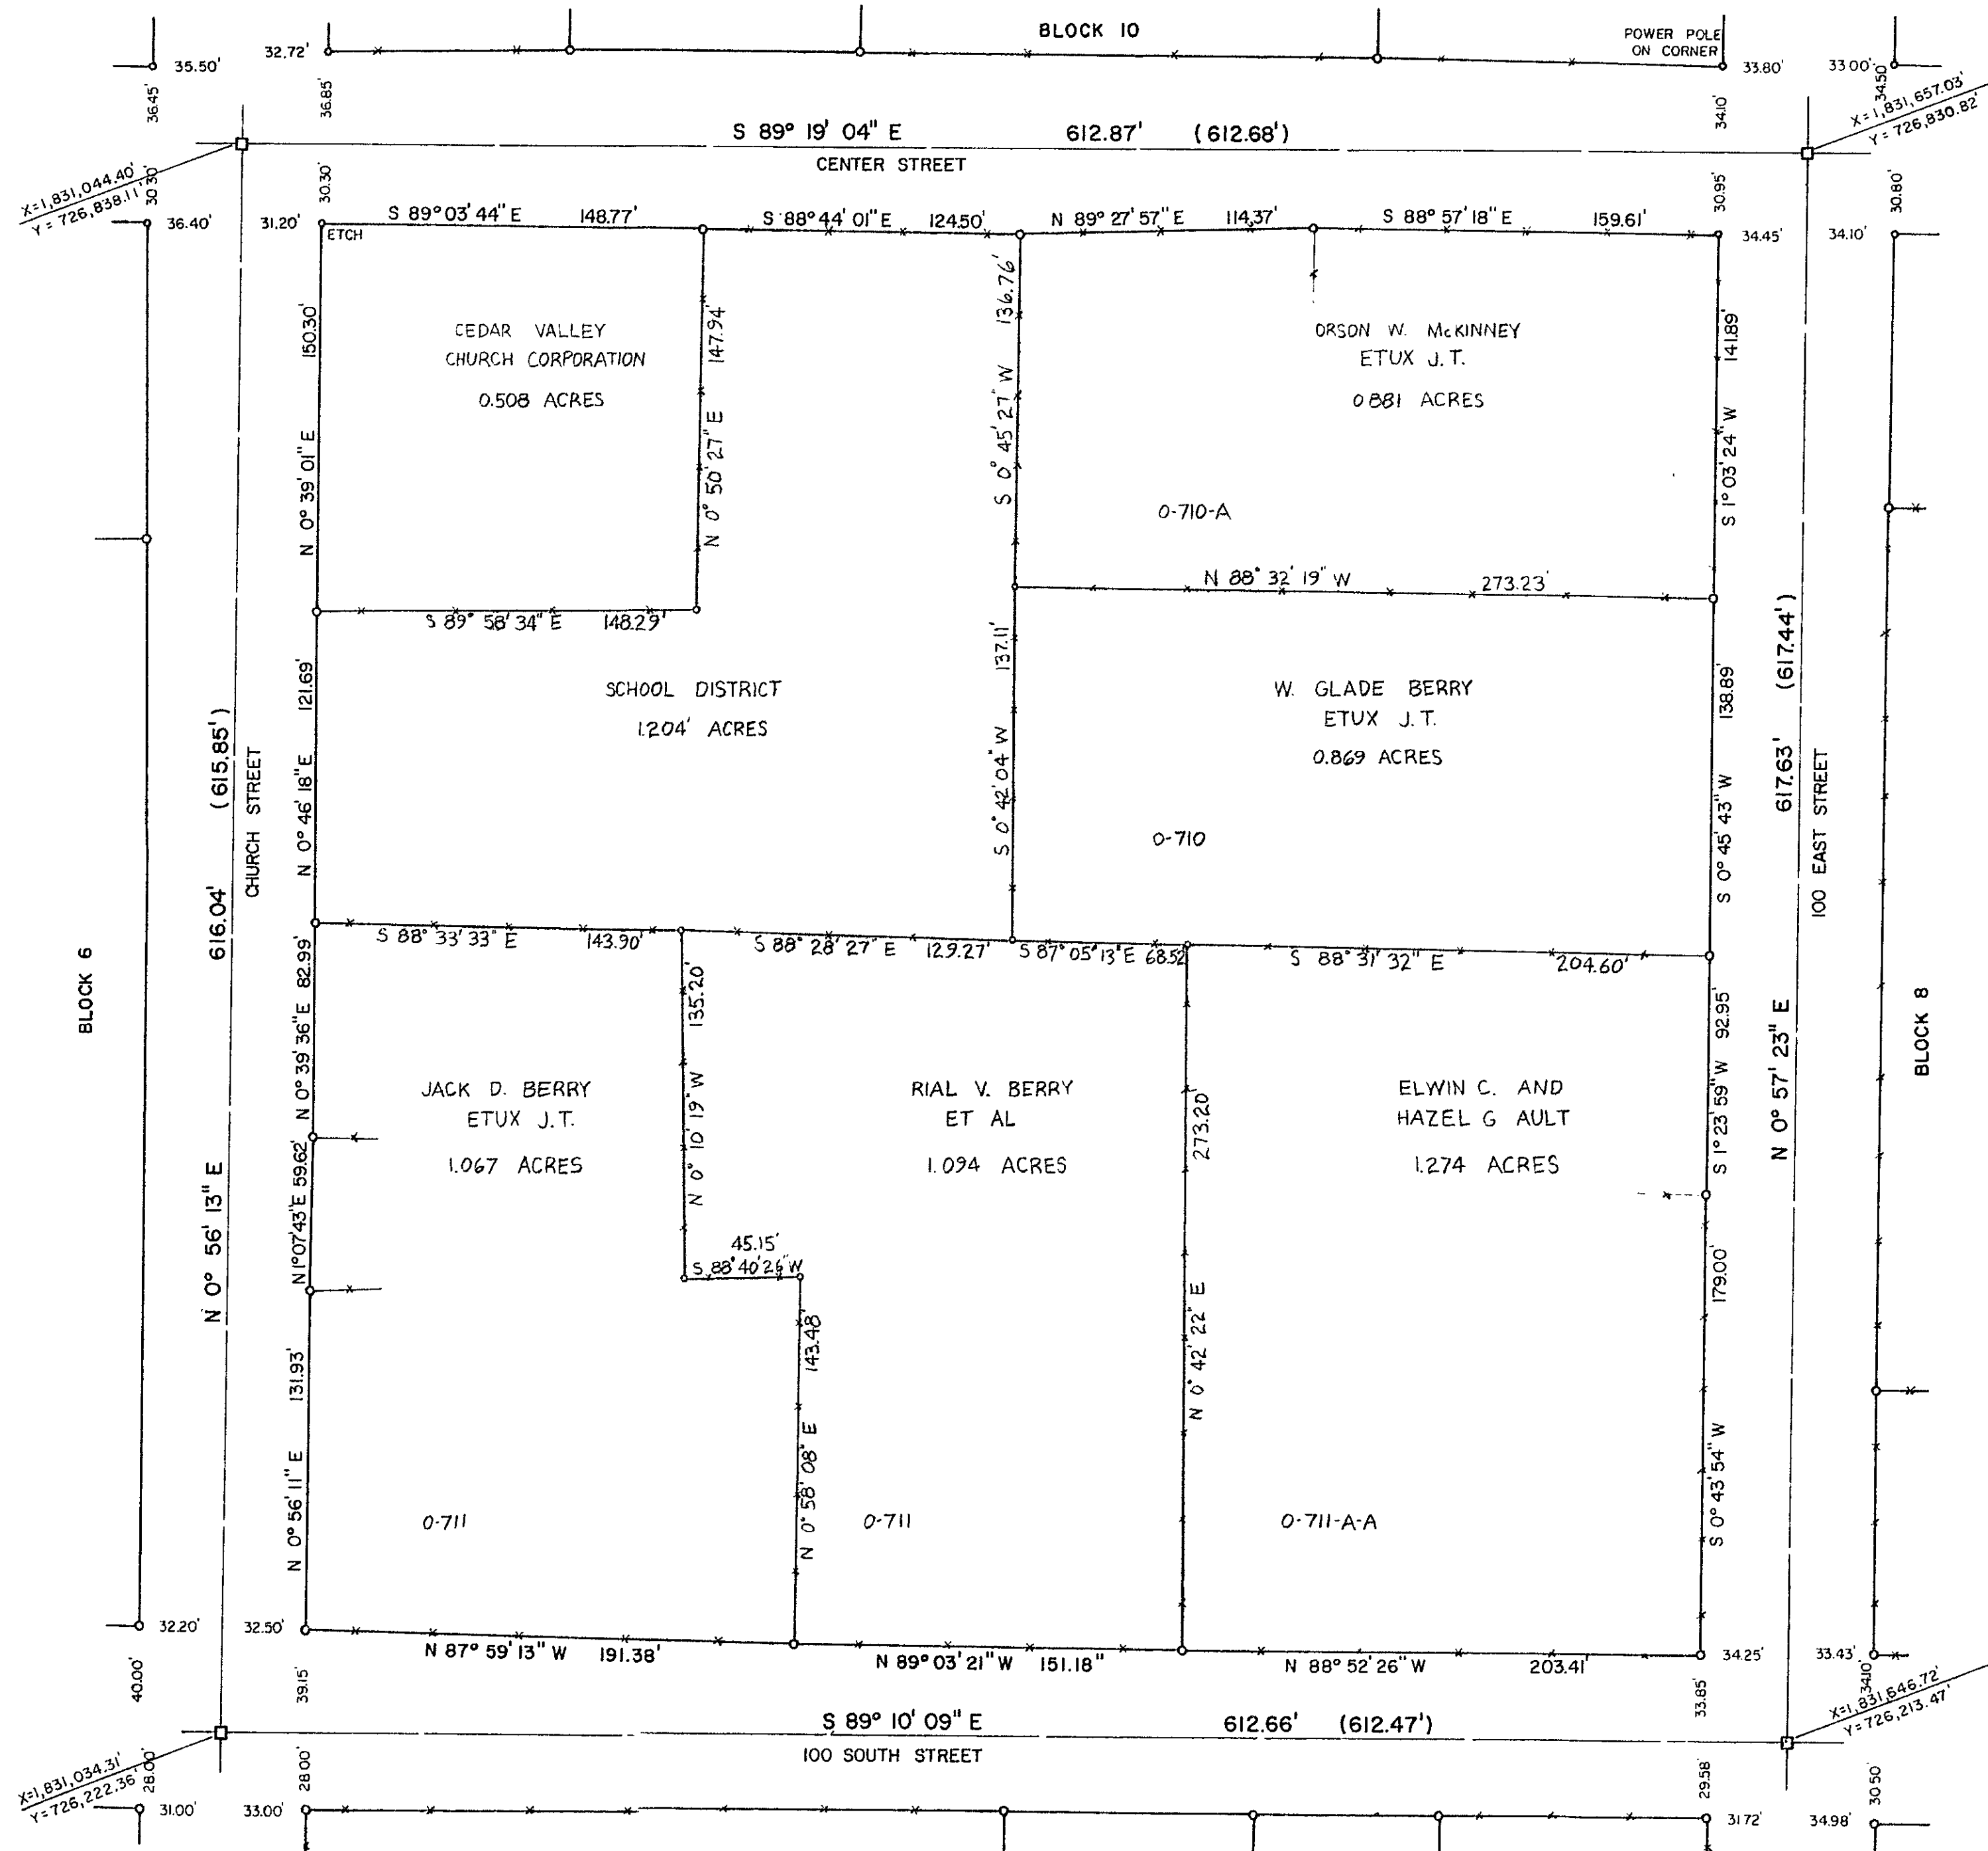


Scale 50 Feet To An Inch

LEGEND
 SURVEY MONUMENT □
 FENCE LINES —+—

UTAH COUNTY PLATS

THE TOWN OF CEDAR FORT BLOCK 8 Revised 1975

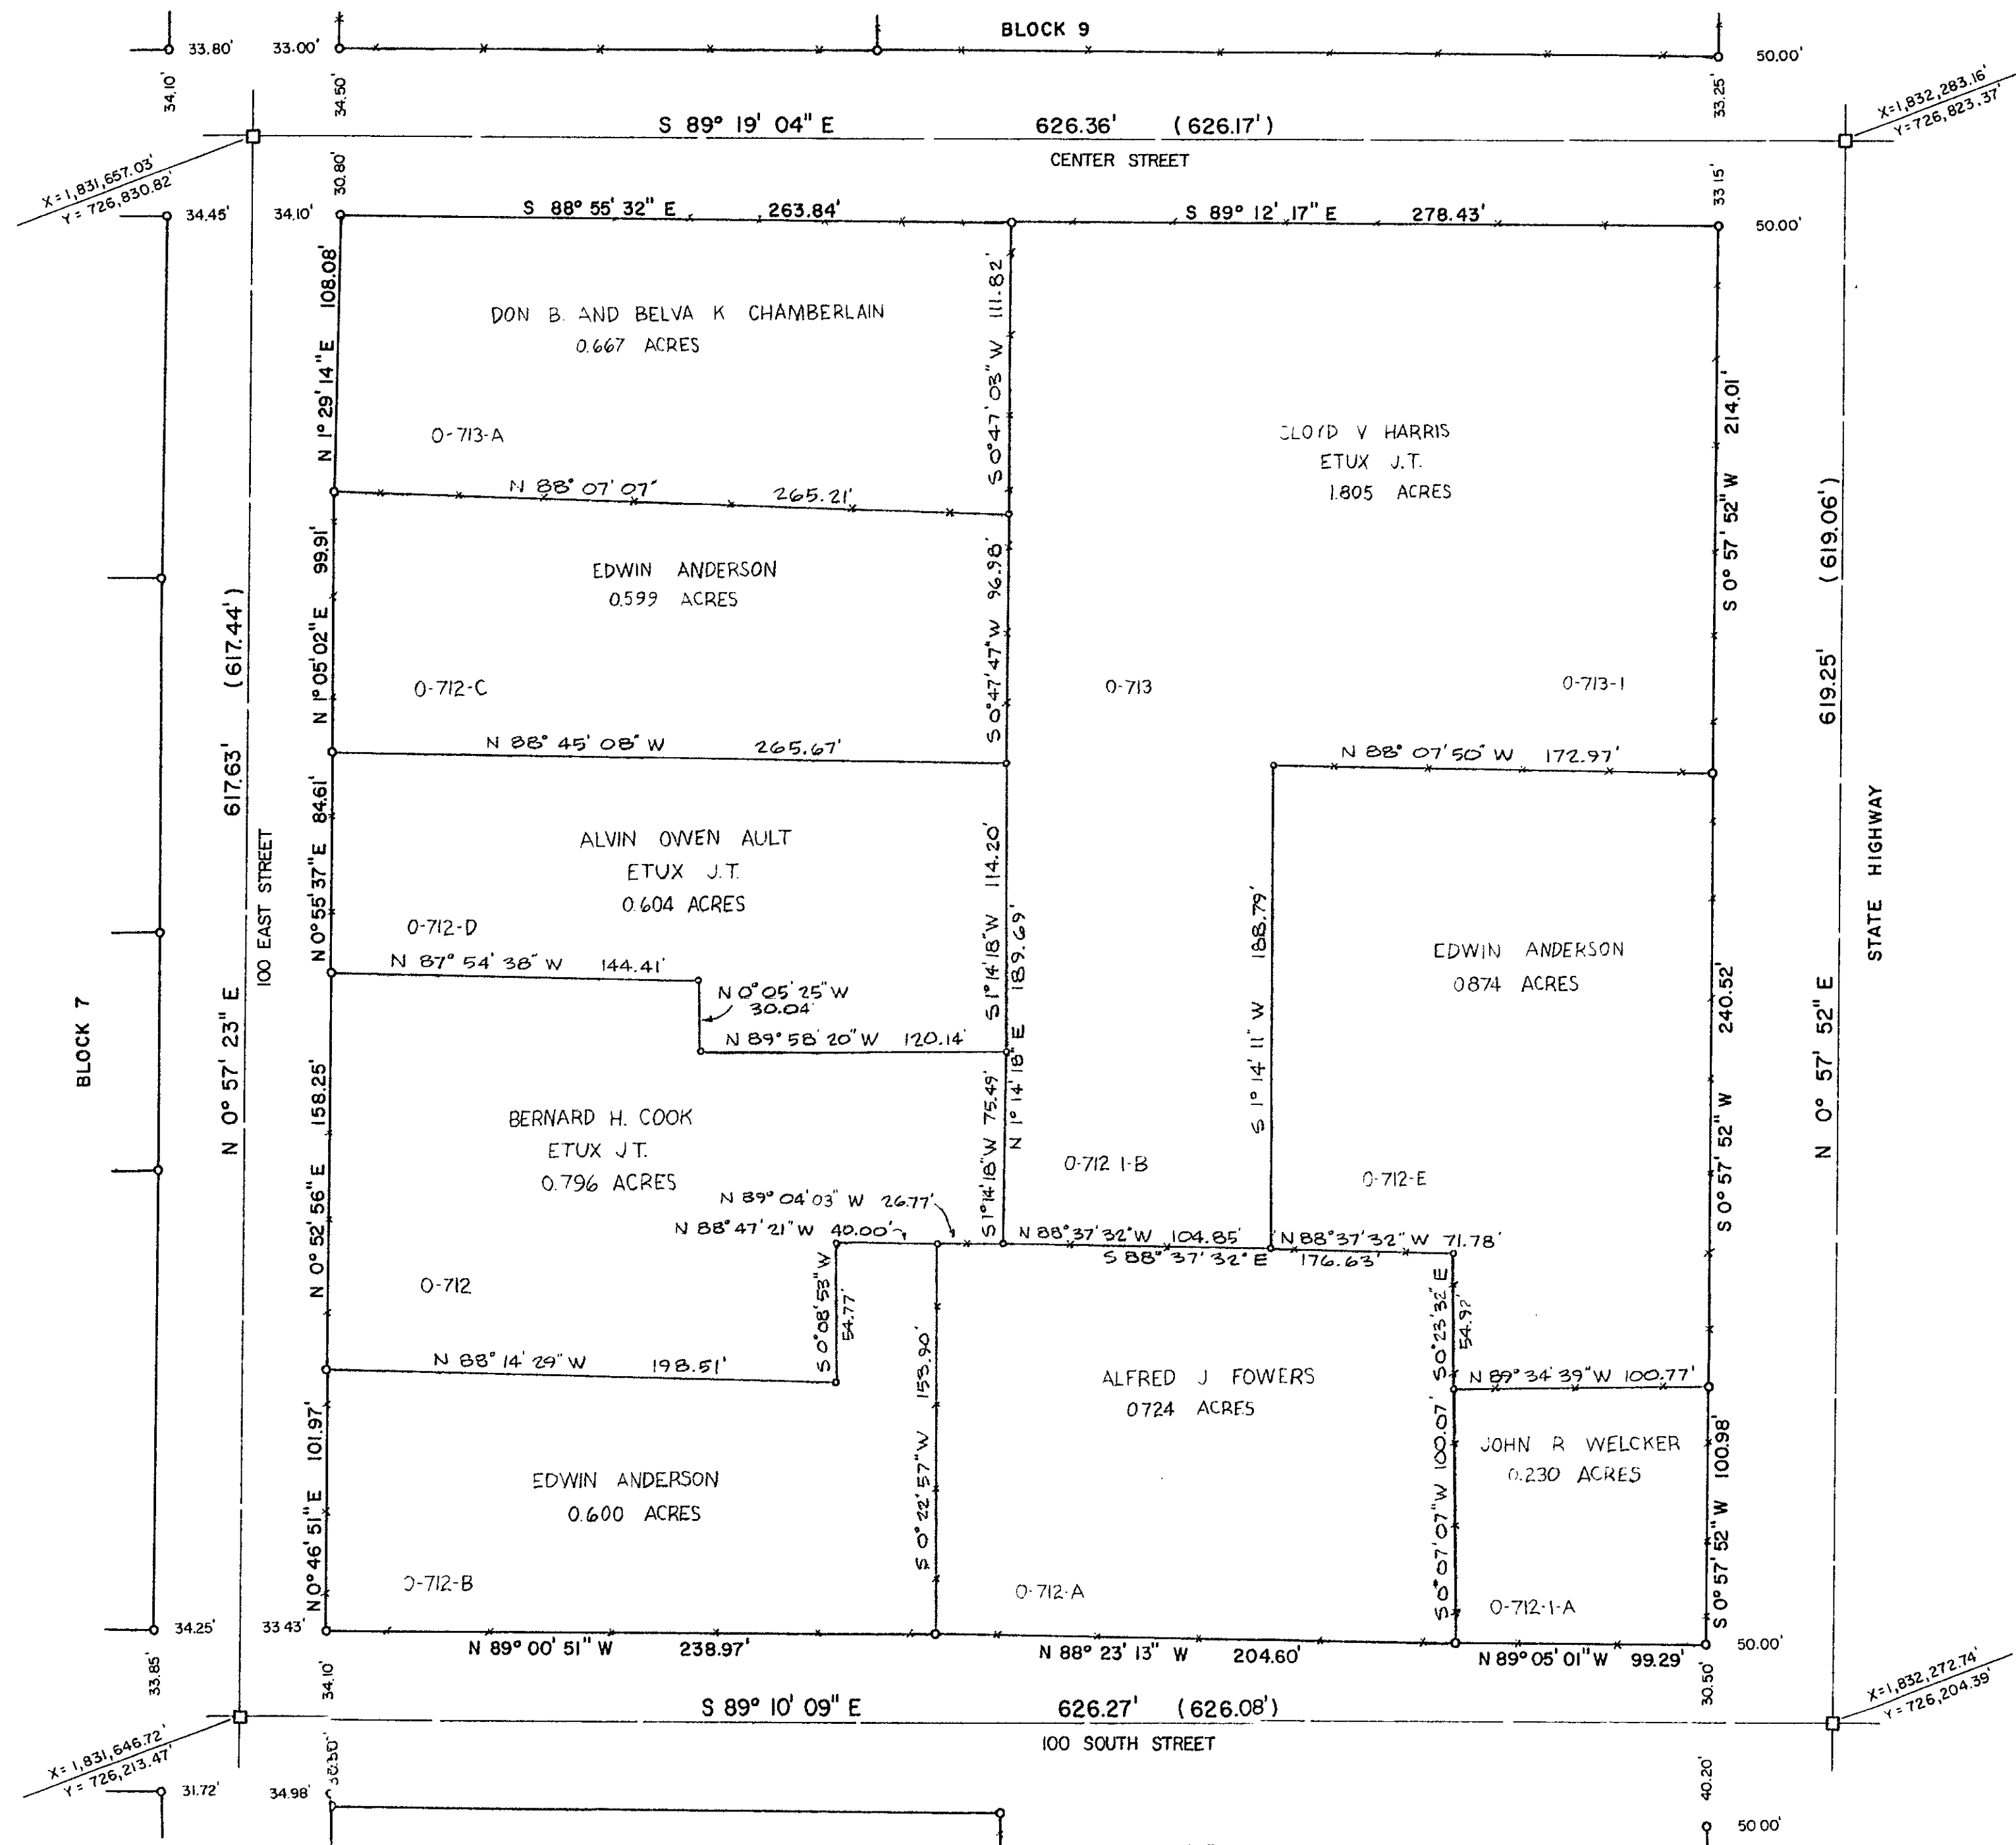


Scale 50 Feet To An Inch

LEGEND
 SURVEY MONUMENT □
 FENCE LINES —+—

UTAH COUNTY PLATS

THE TOWN OF CEDAR FORT BLOCK 9 Revised 1975

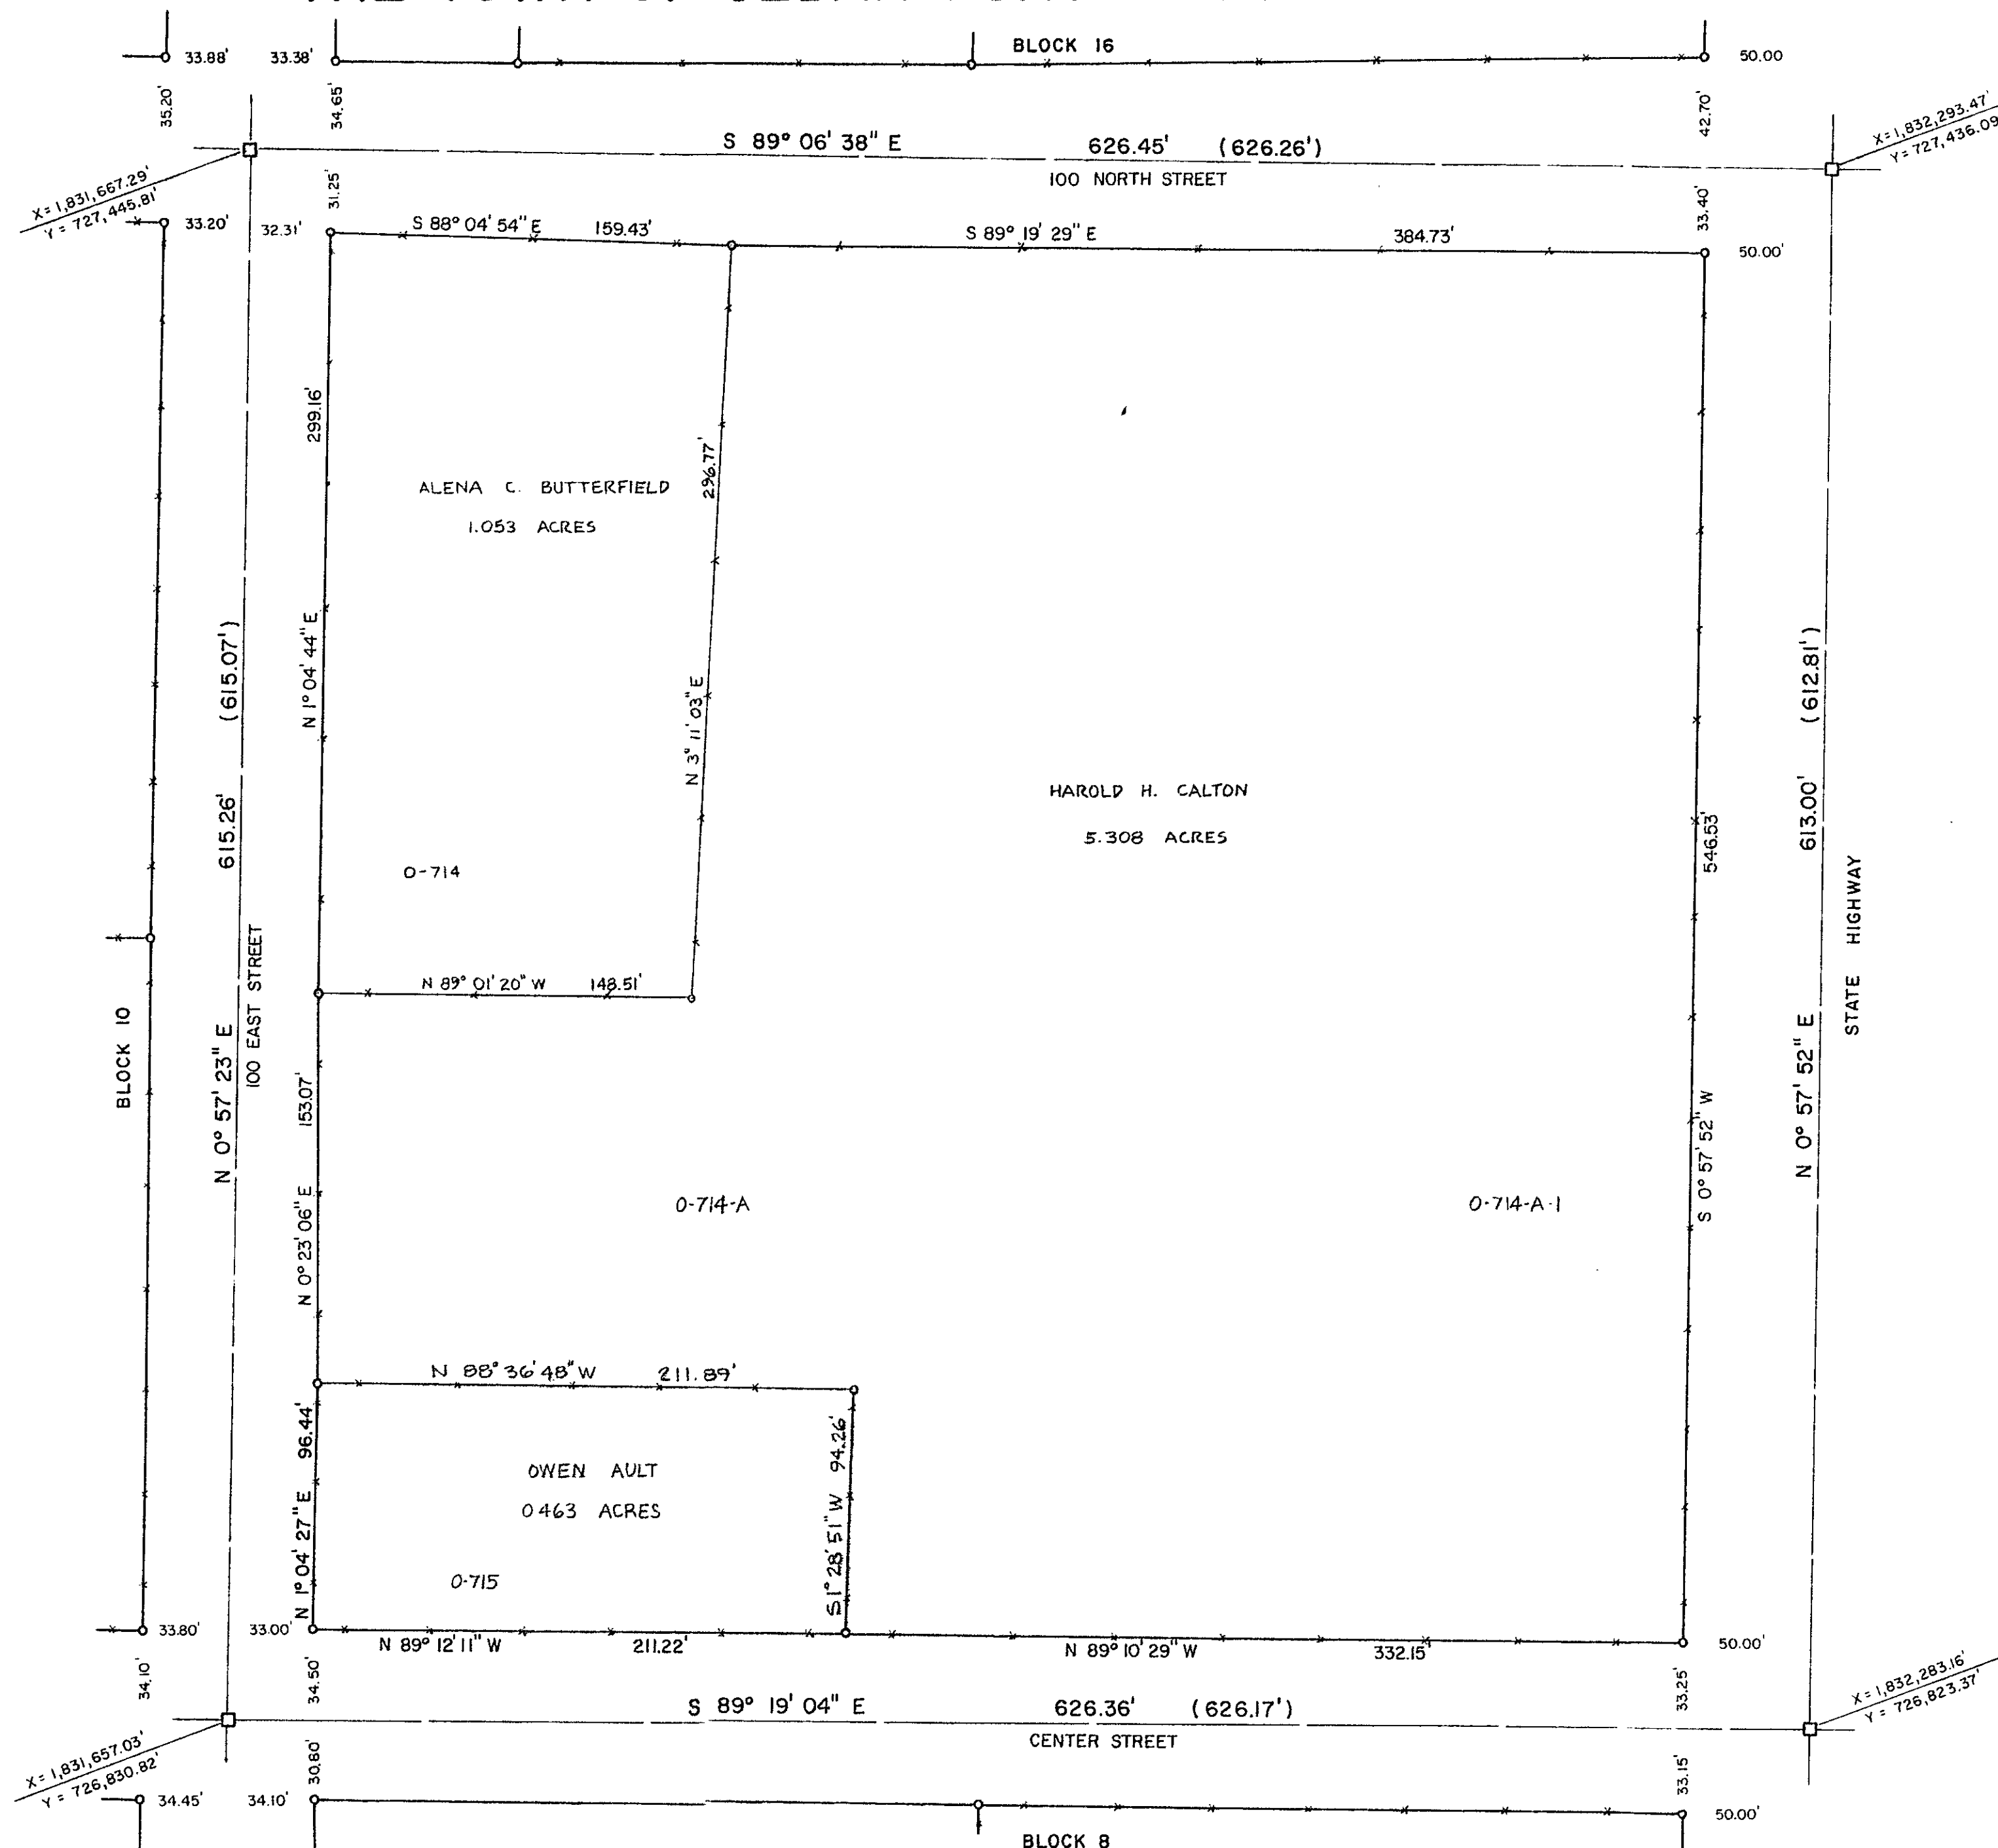


Scale 50 Feet To An Inch

LEGEND
 SURVEY MONUMENT □
 FENCE LINES - - -

UTAH COUNTY PLATS

THE TOWN OF CEDAR FORT BLOCK 10 Revised 1975

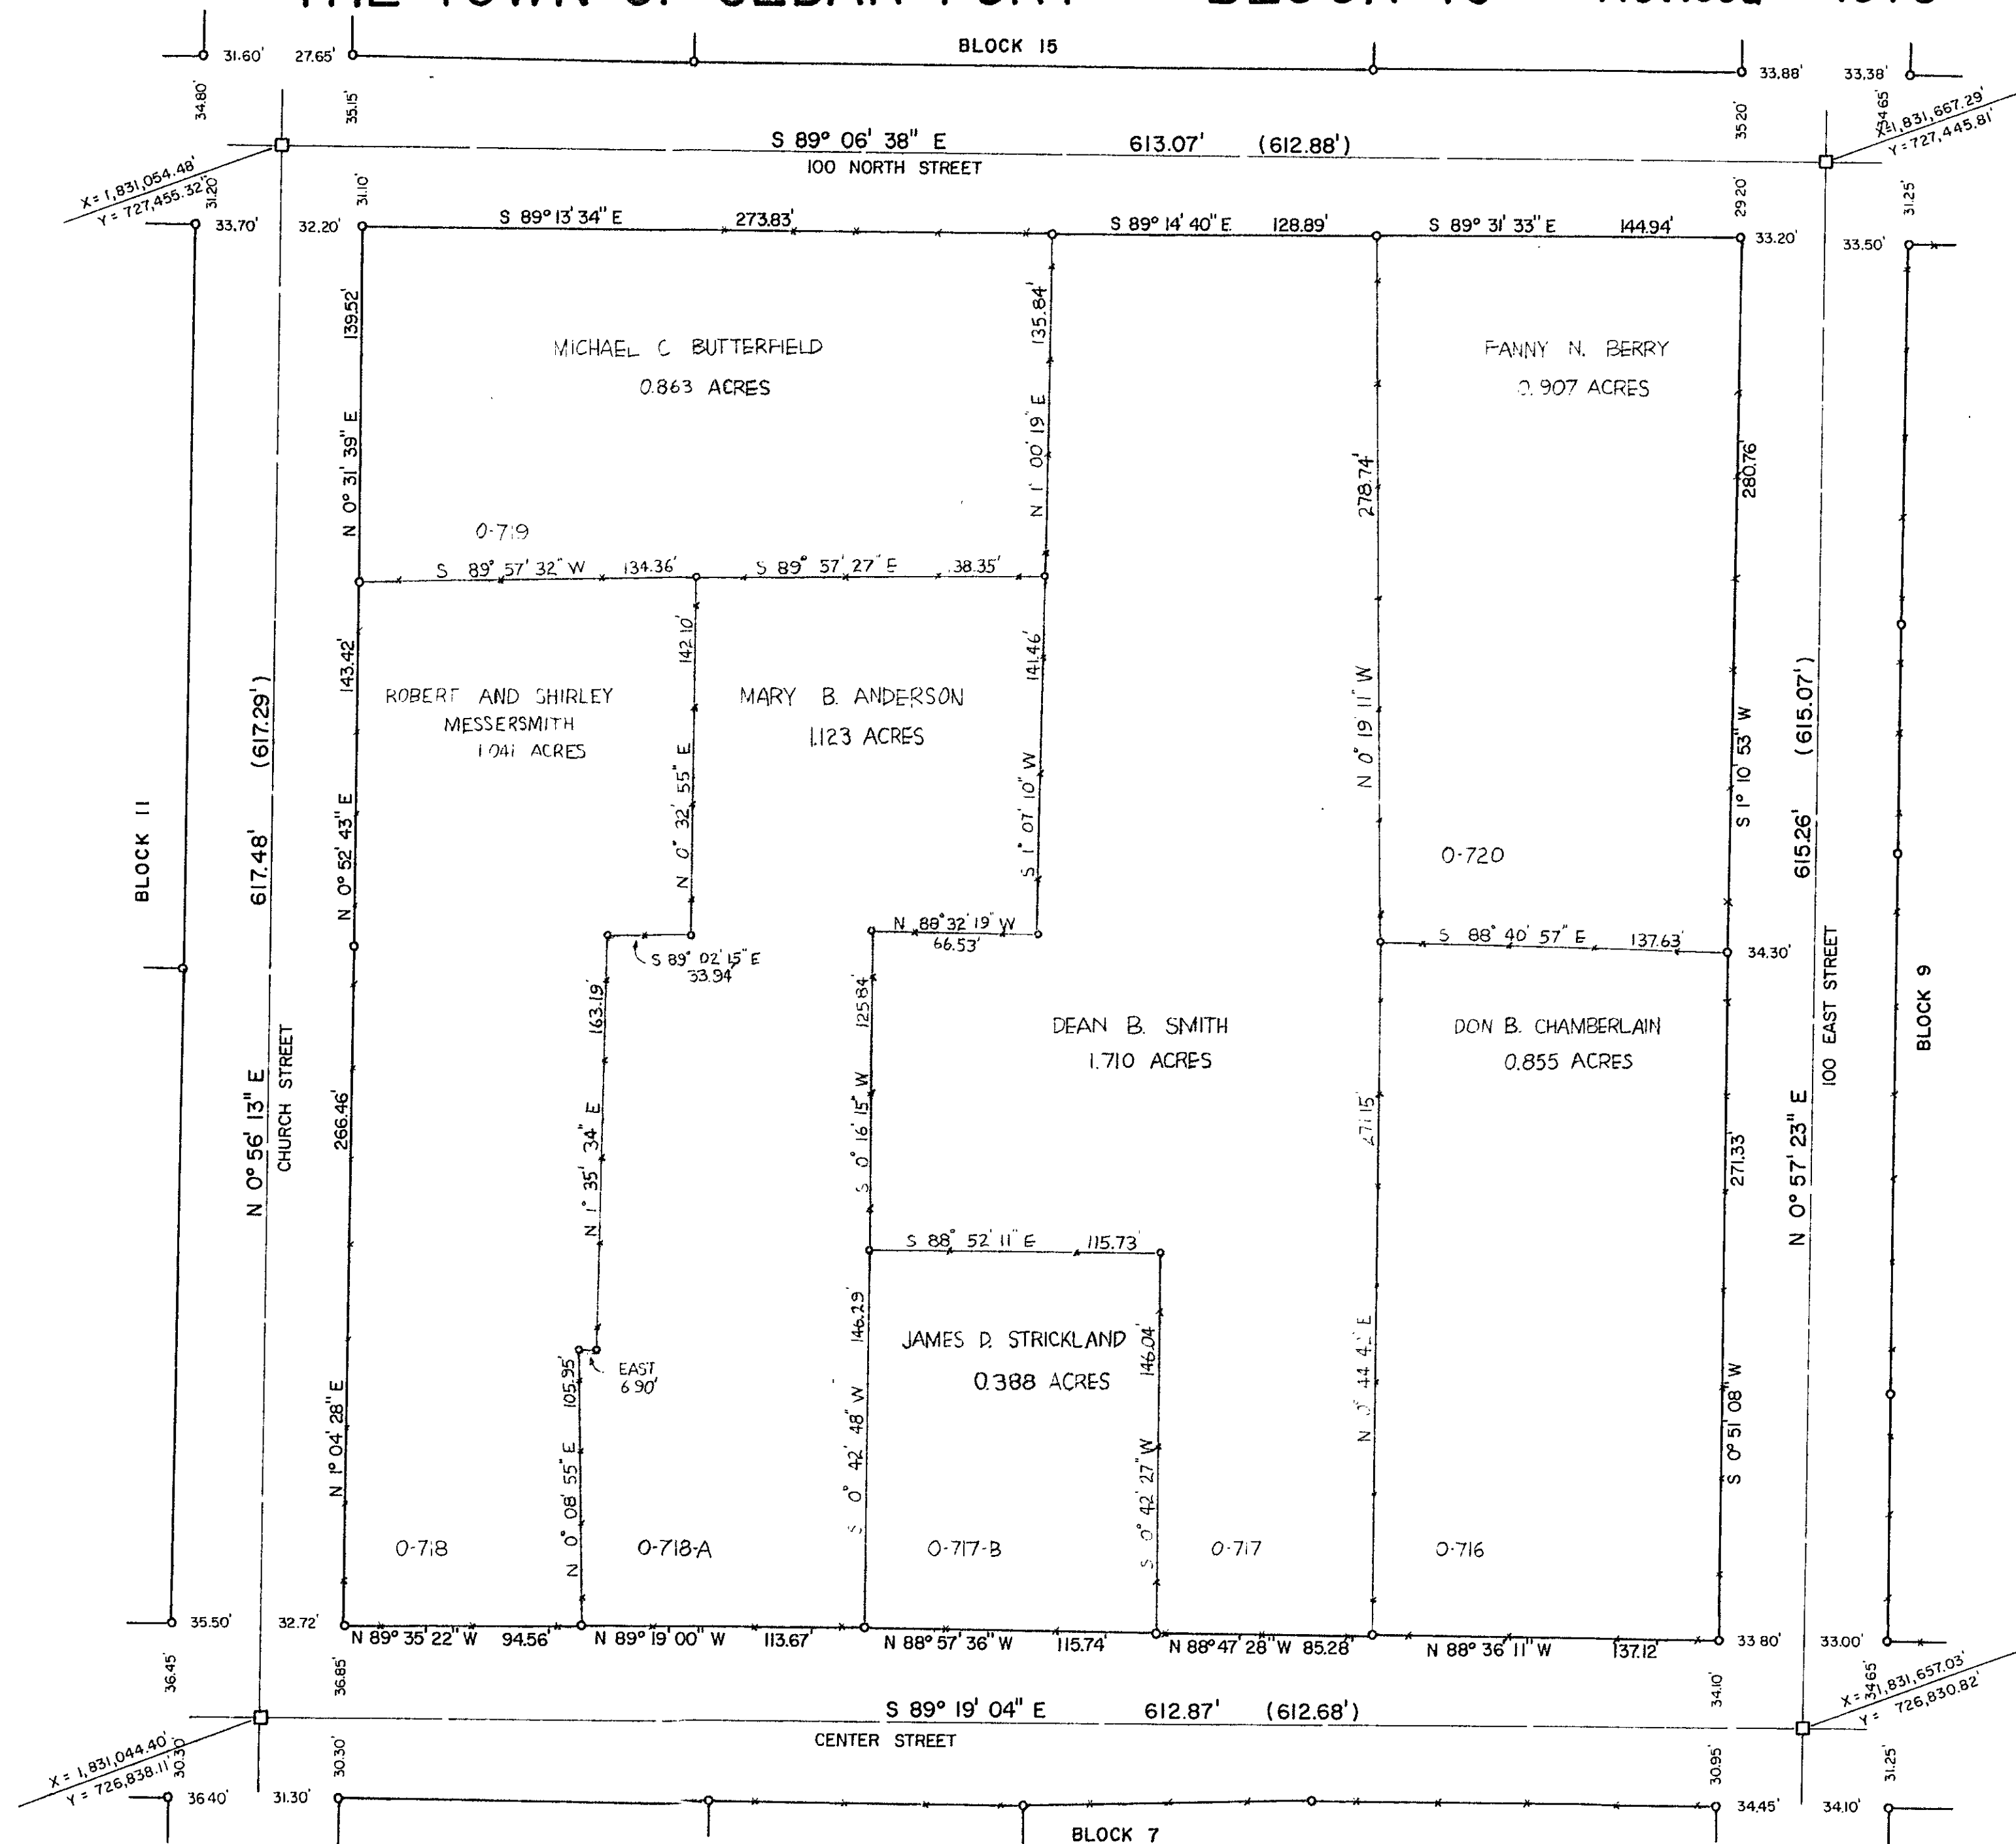


Scale 50 Feet To An Inch

LEGEND
 SURVEY MONUMENT □
 FENCE LINES - - -

UTAH COUNTY PLATS

THE TOWN OF CEDAR FORT BLOCK II Revised 1975

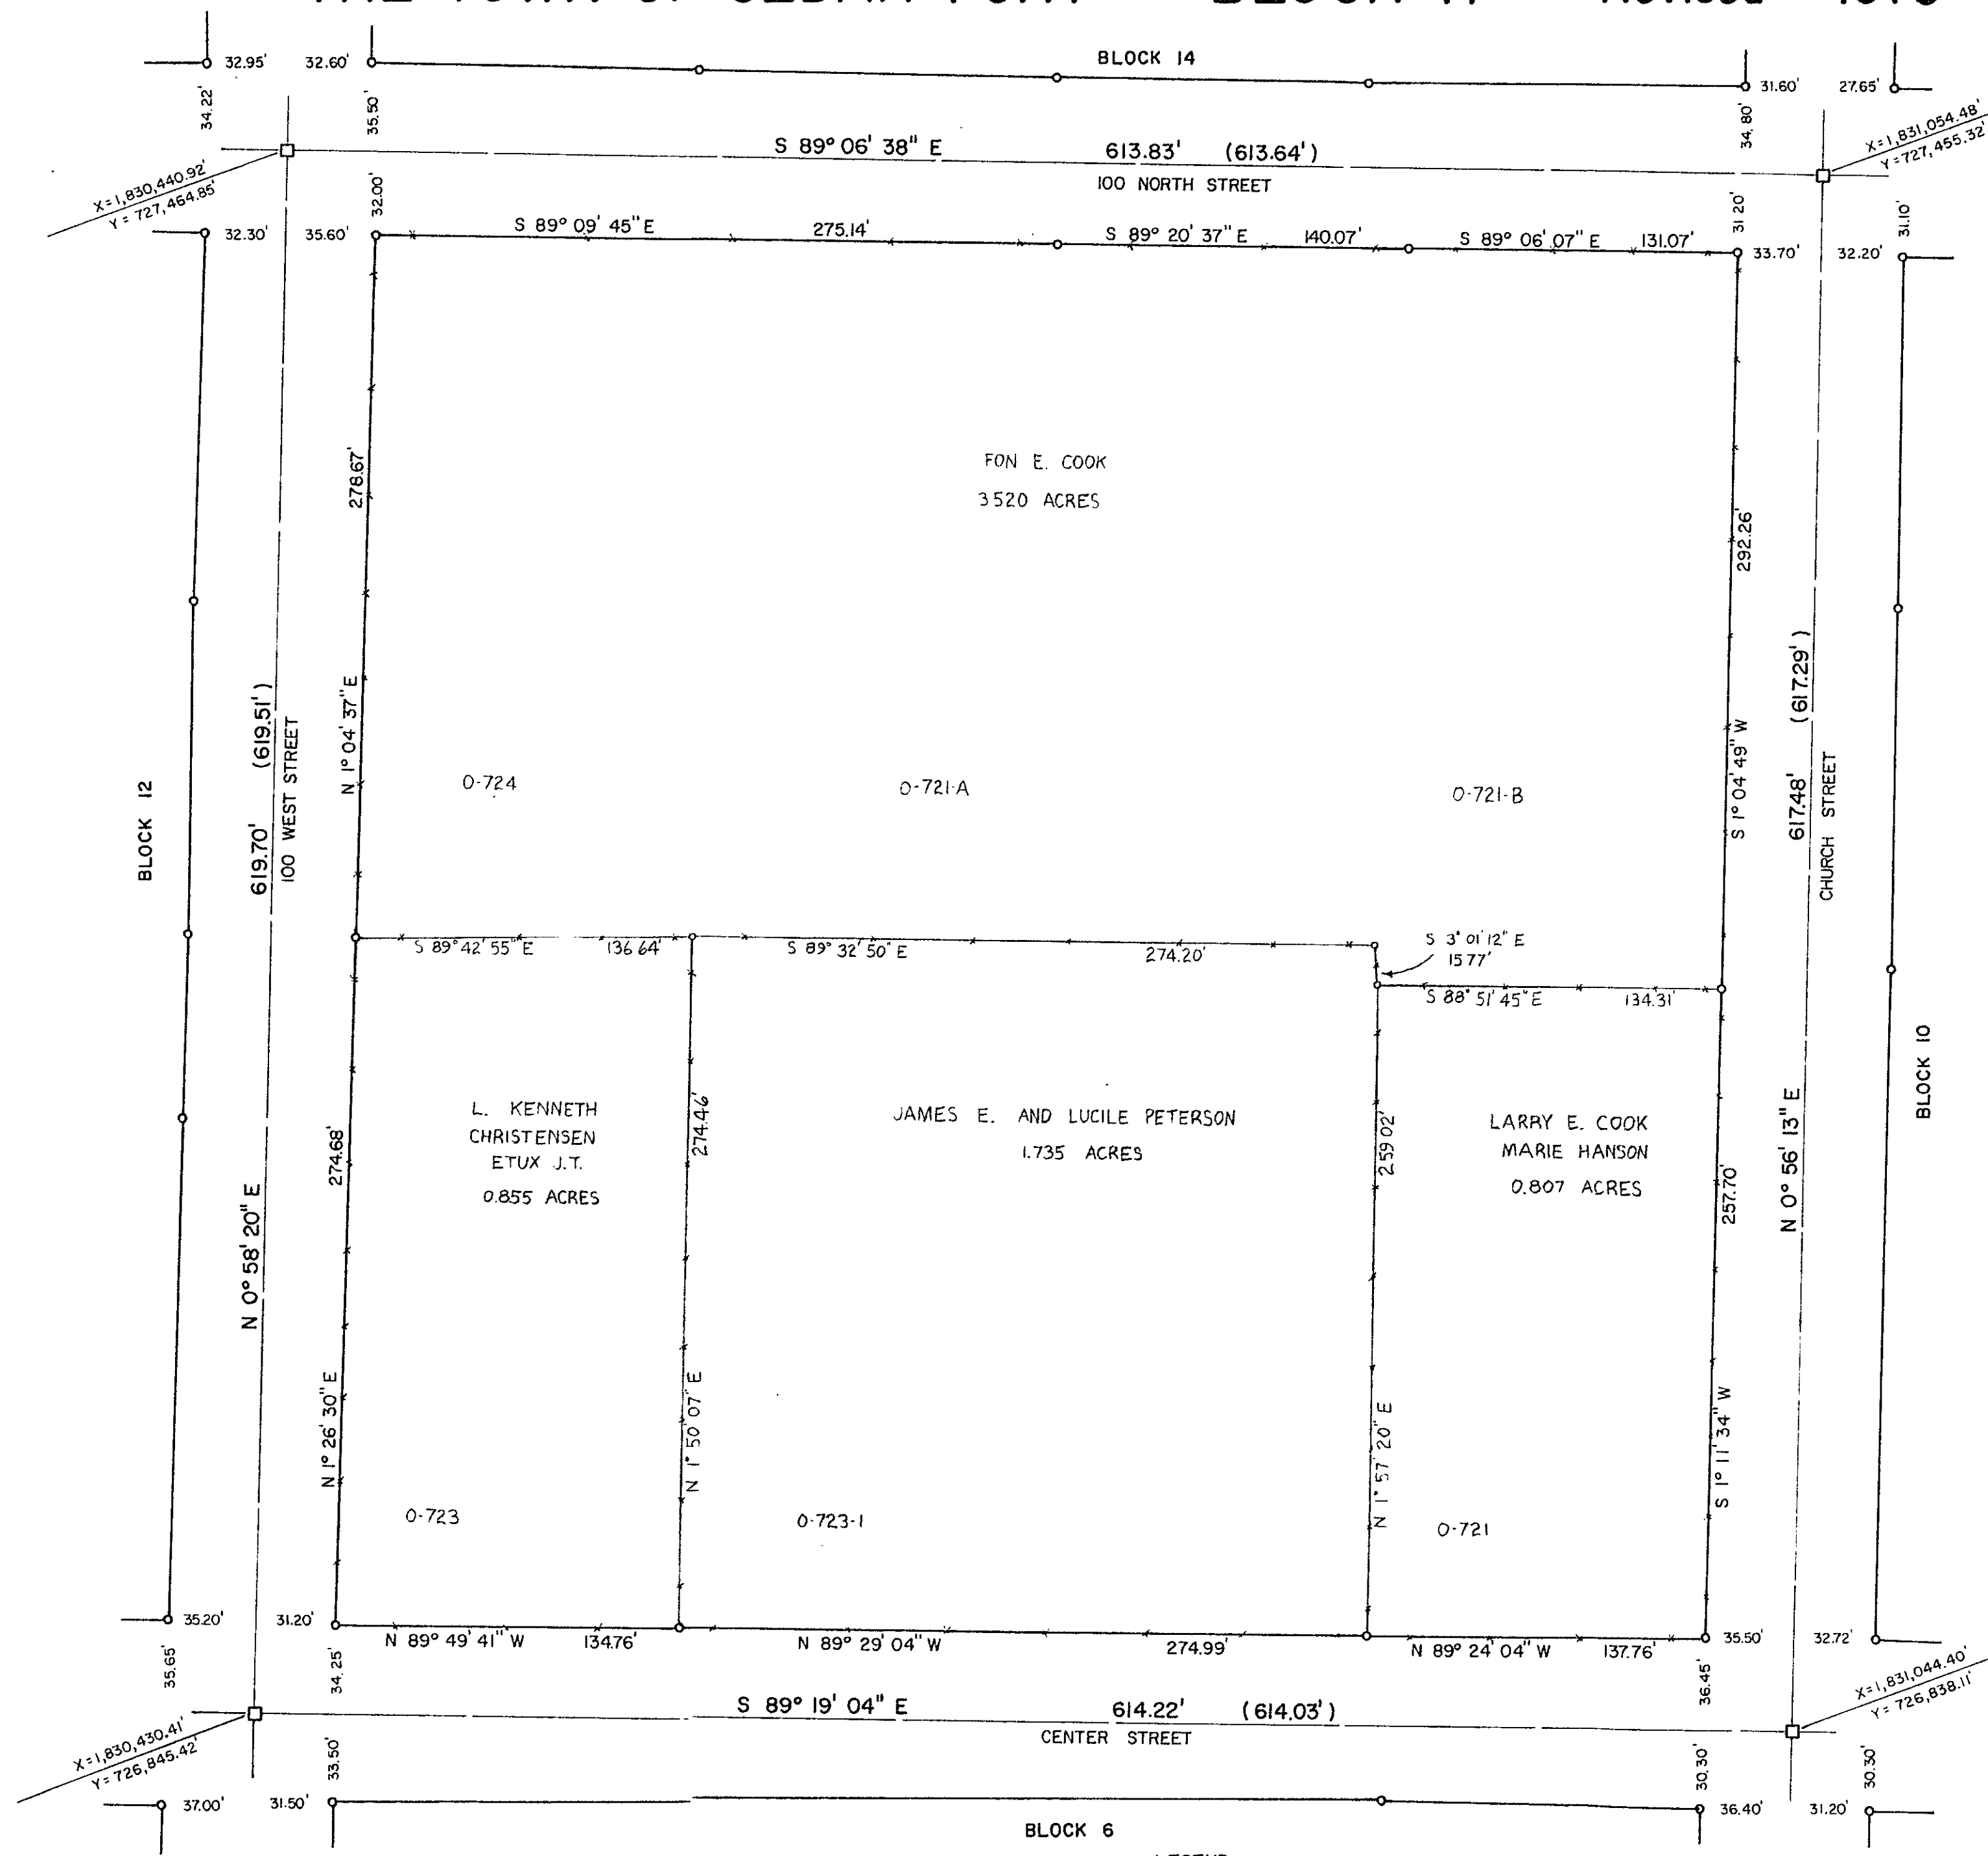


Scale 50 Feet To An Inch

LEGEND
 SURVEY MONUMENT □
 FENCE LINES —+—+—+—


UTAH COUNTY PLATS

THE TOWN OF CEDAR FORT BLOCK 12 Revised 1975

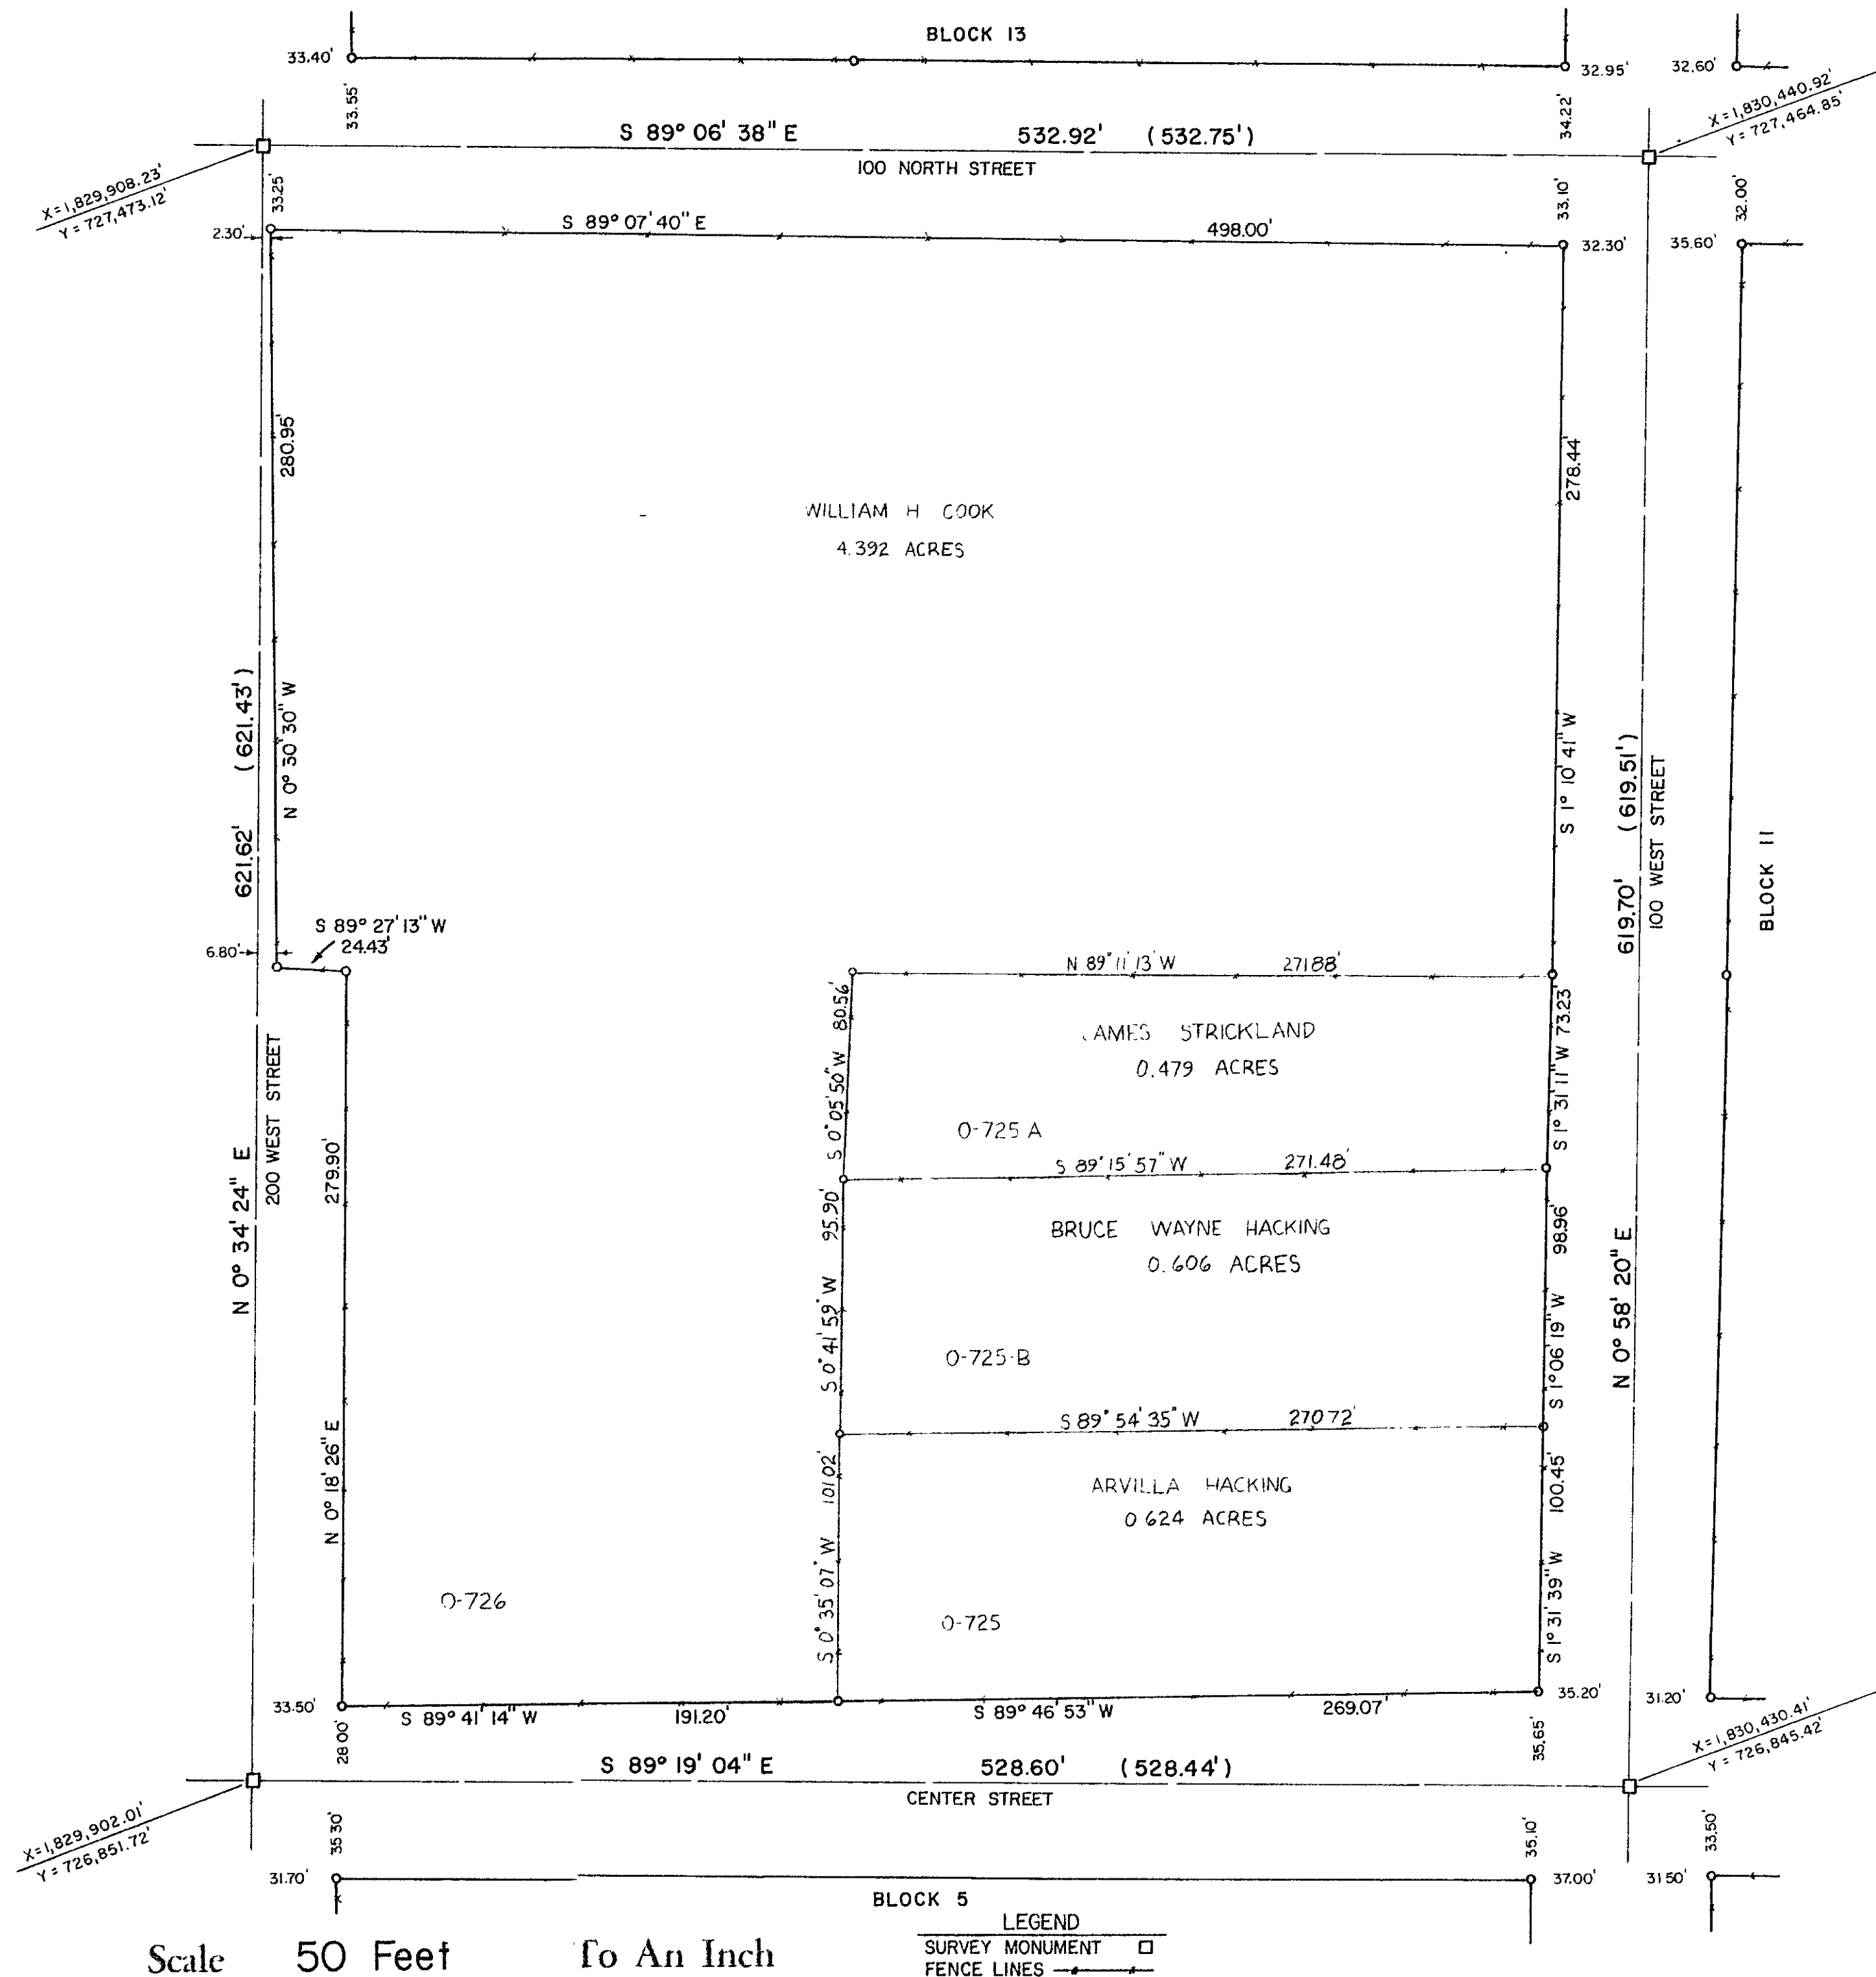

UTAH COUNTY PLATS

THE TOWN OF CEDAR FORT BLOCK 13 Revised 1975

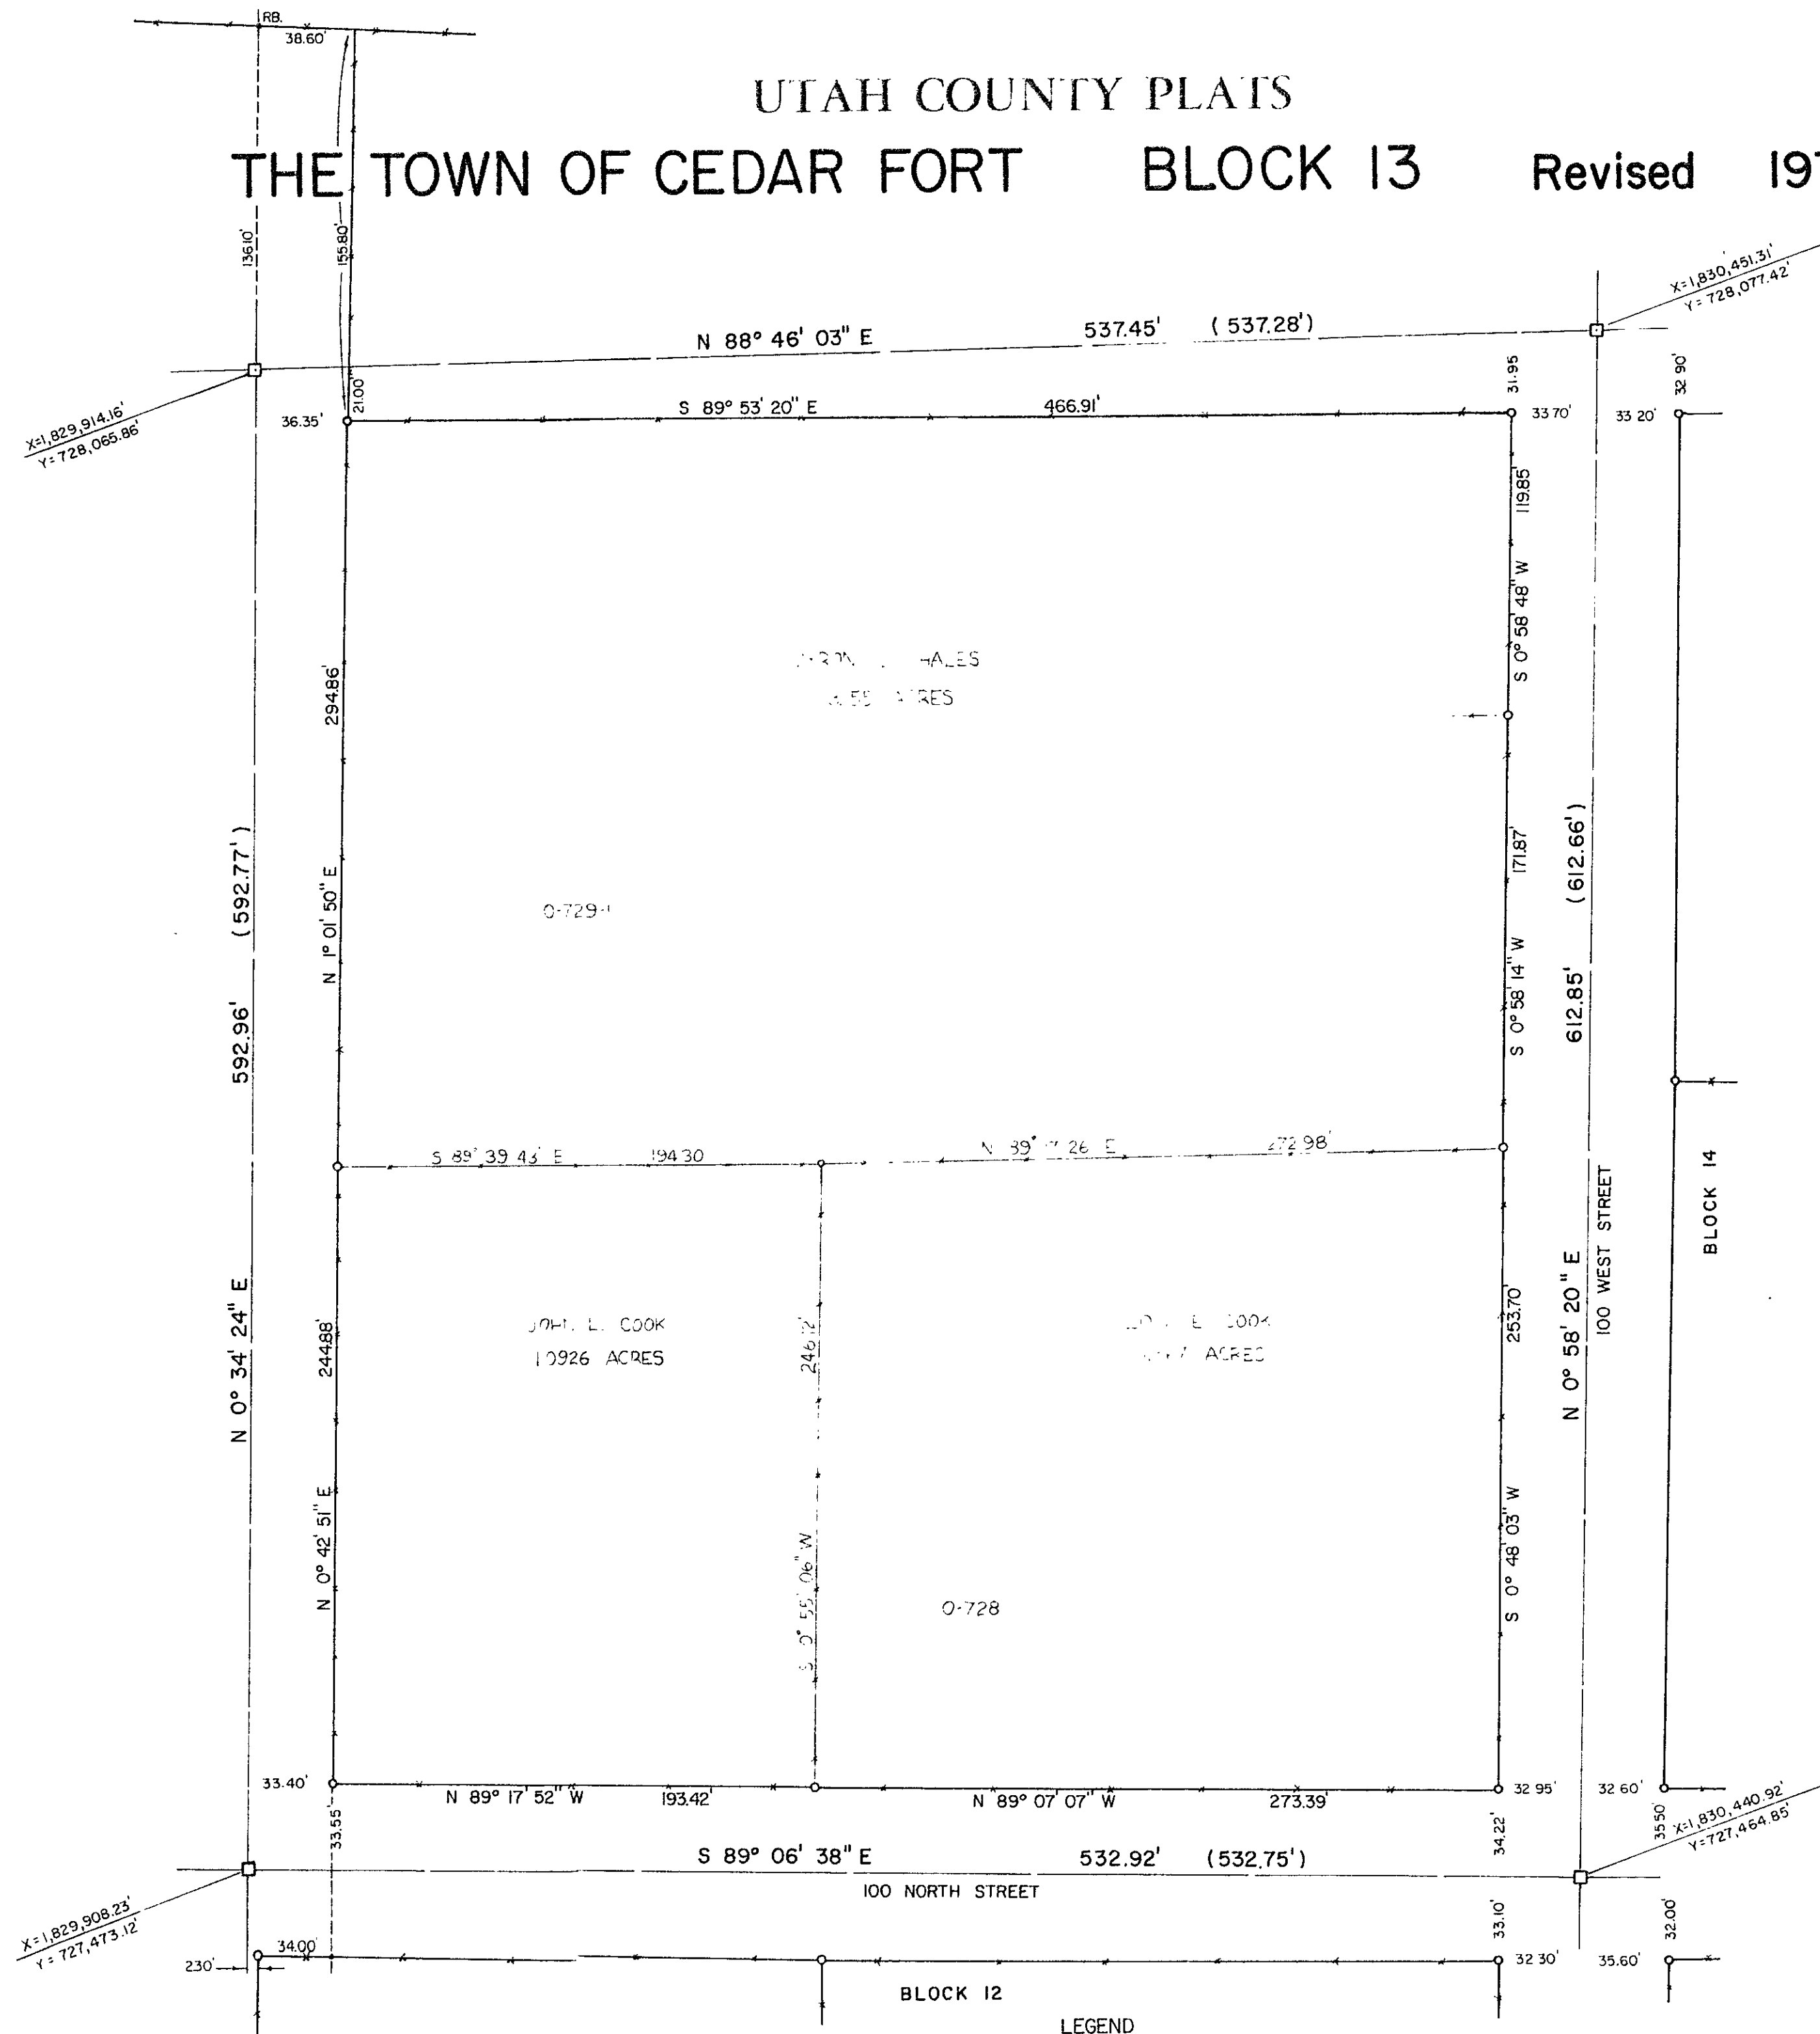


Scale 50 Feet To An Inch

LEGEND
 SURVEY MONUMENT □
 FENCE LINES —+—+—+—

UTAH COUNTY PLATS

THE TOWN OF CEDAR FORT BLOCK 14 Revised 1975

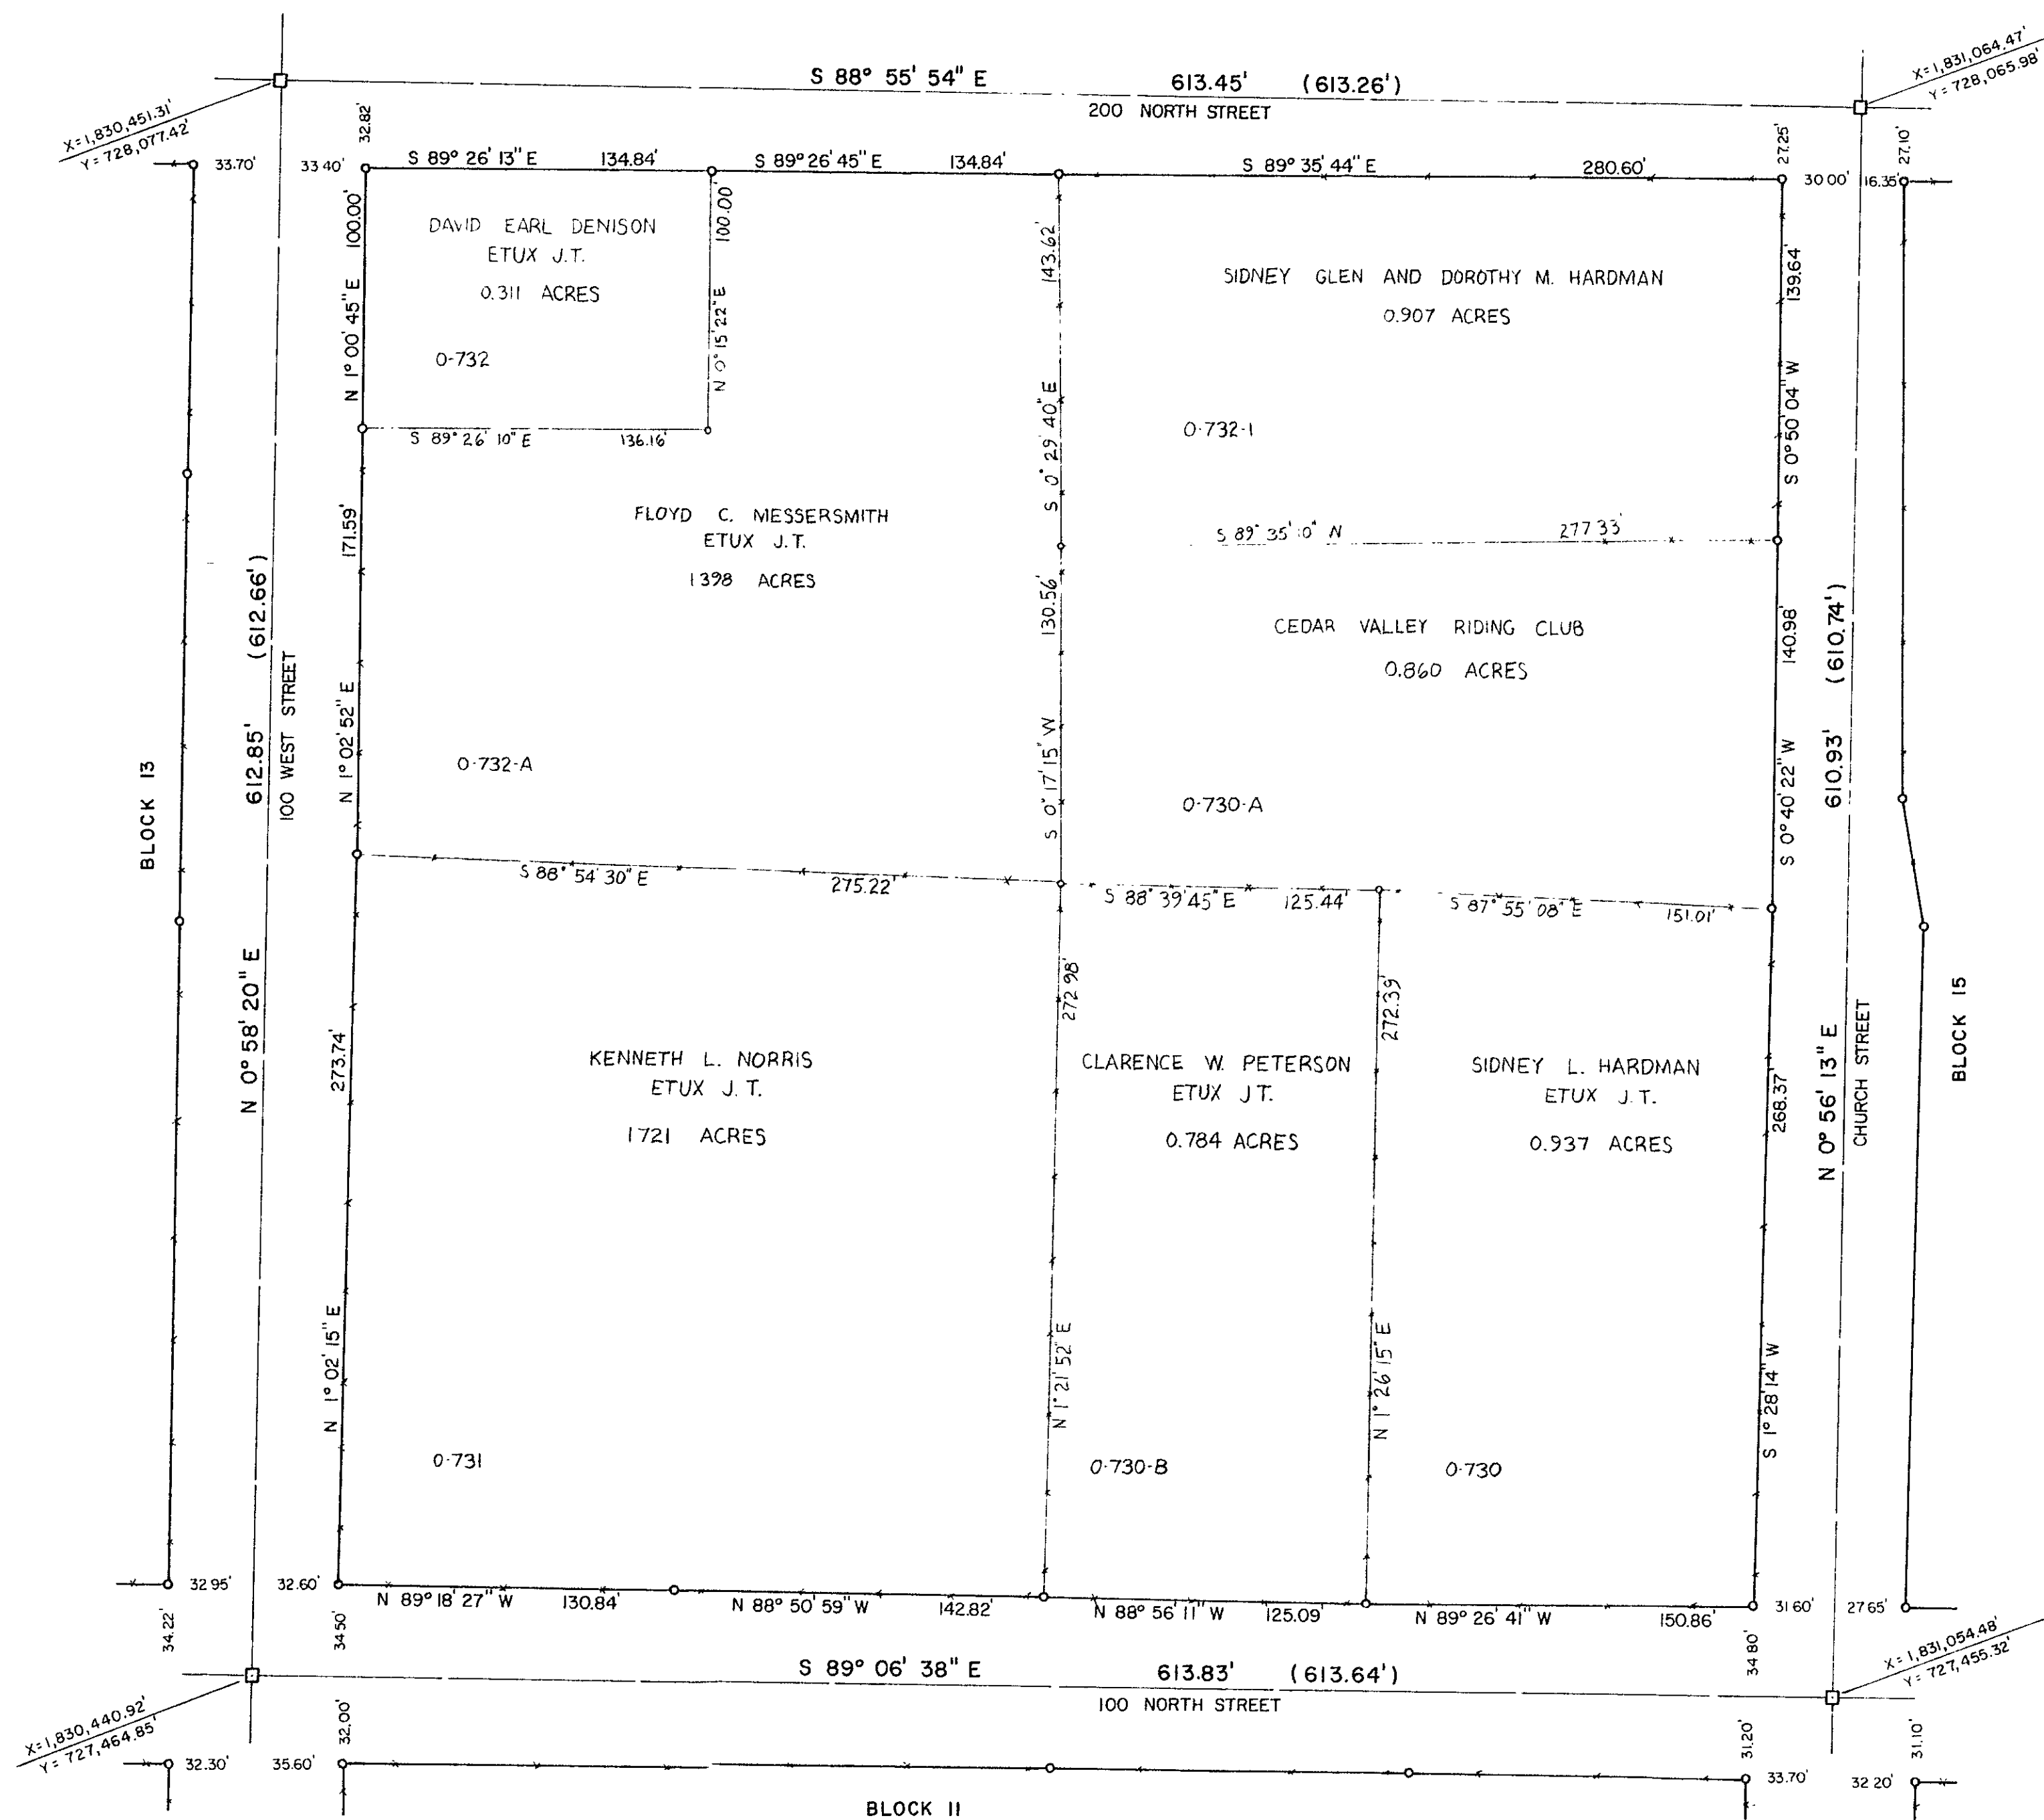


Scale 50 Feet To An Inch

LEGEND
 SURVEY MONUMENT □
 FENCE LINES —+—+—

UTAH COUNTY PLATS

THE TOWN OF CEDAR FORT BLOCK 15 Revised 1975

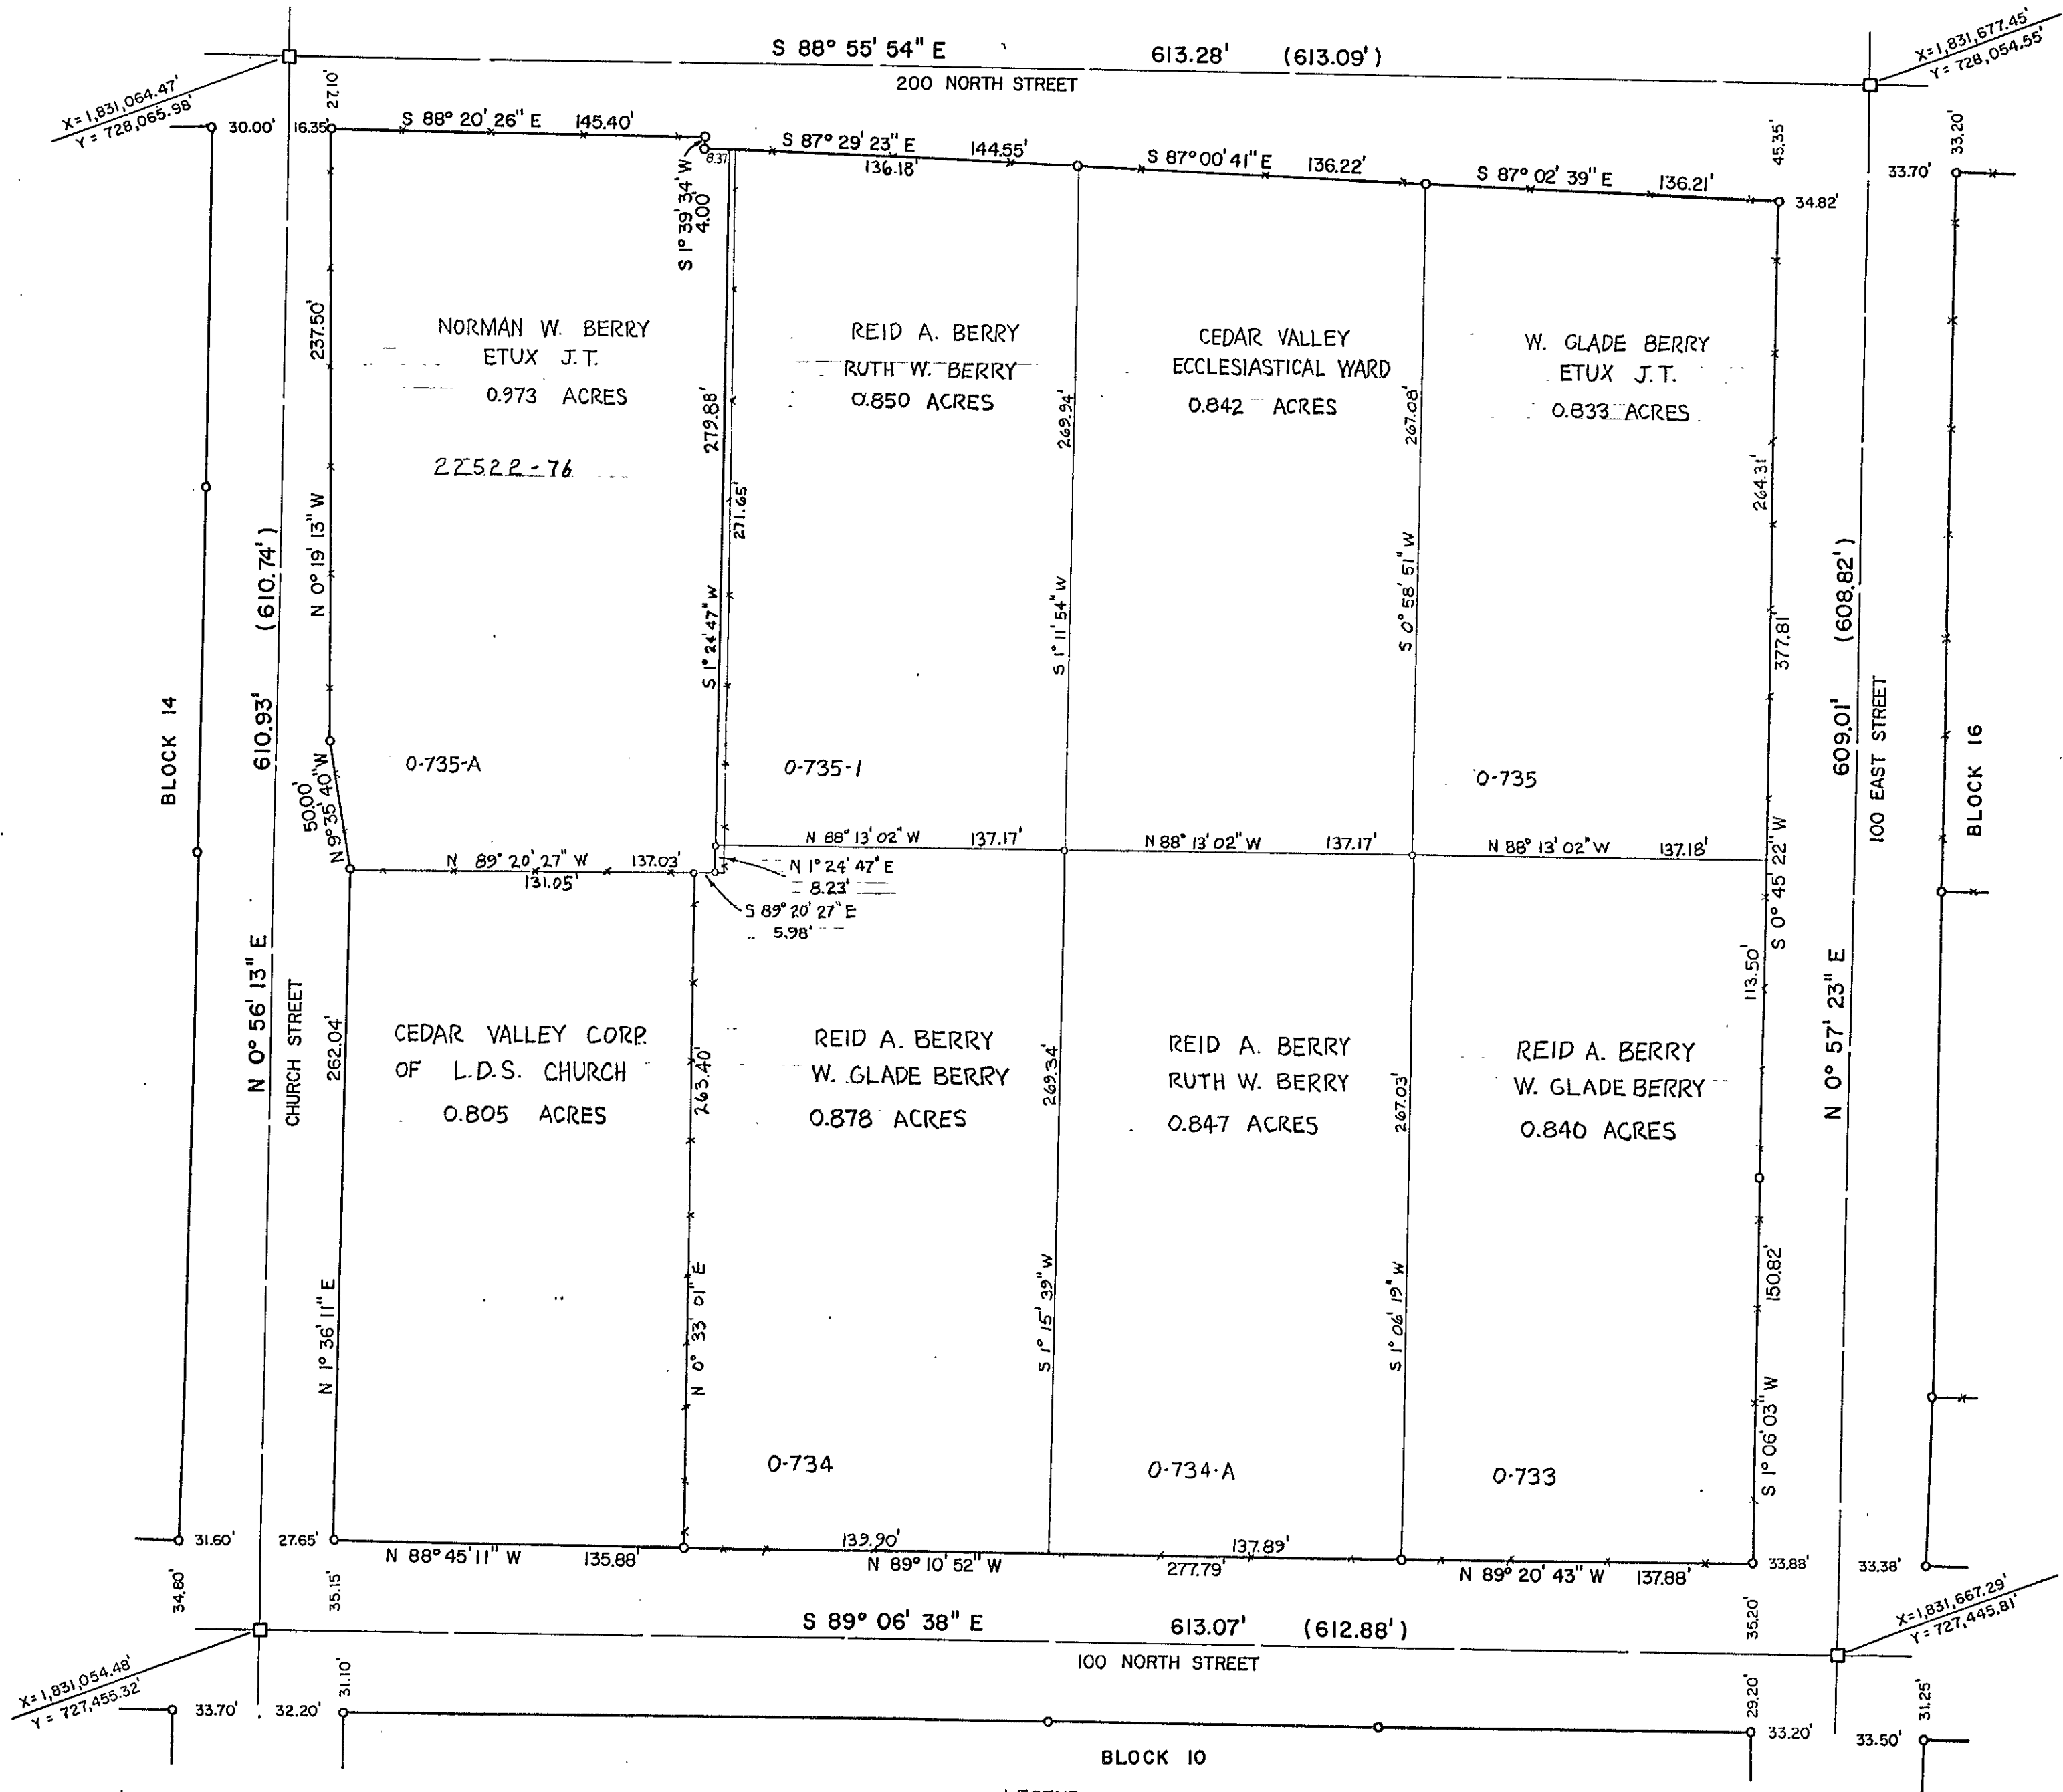


Scale 50 Feet To An Inch

LEGEND
 SURVEY MONUMENT □
 FENCE LINES —*—

UTAH COUNTY PLATS

THE TOWN OF CEDAR FORT BLOCK 16 Revised 1975

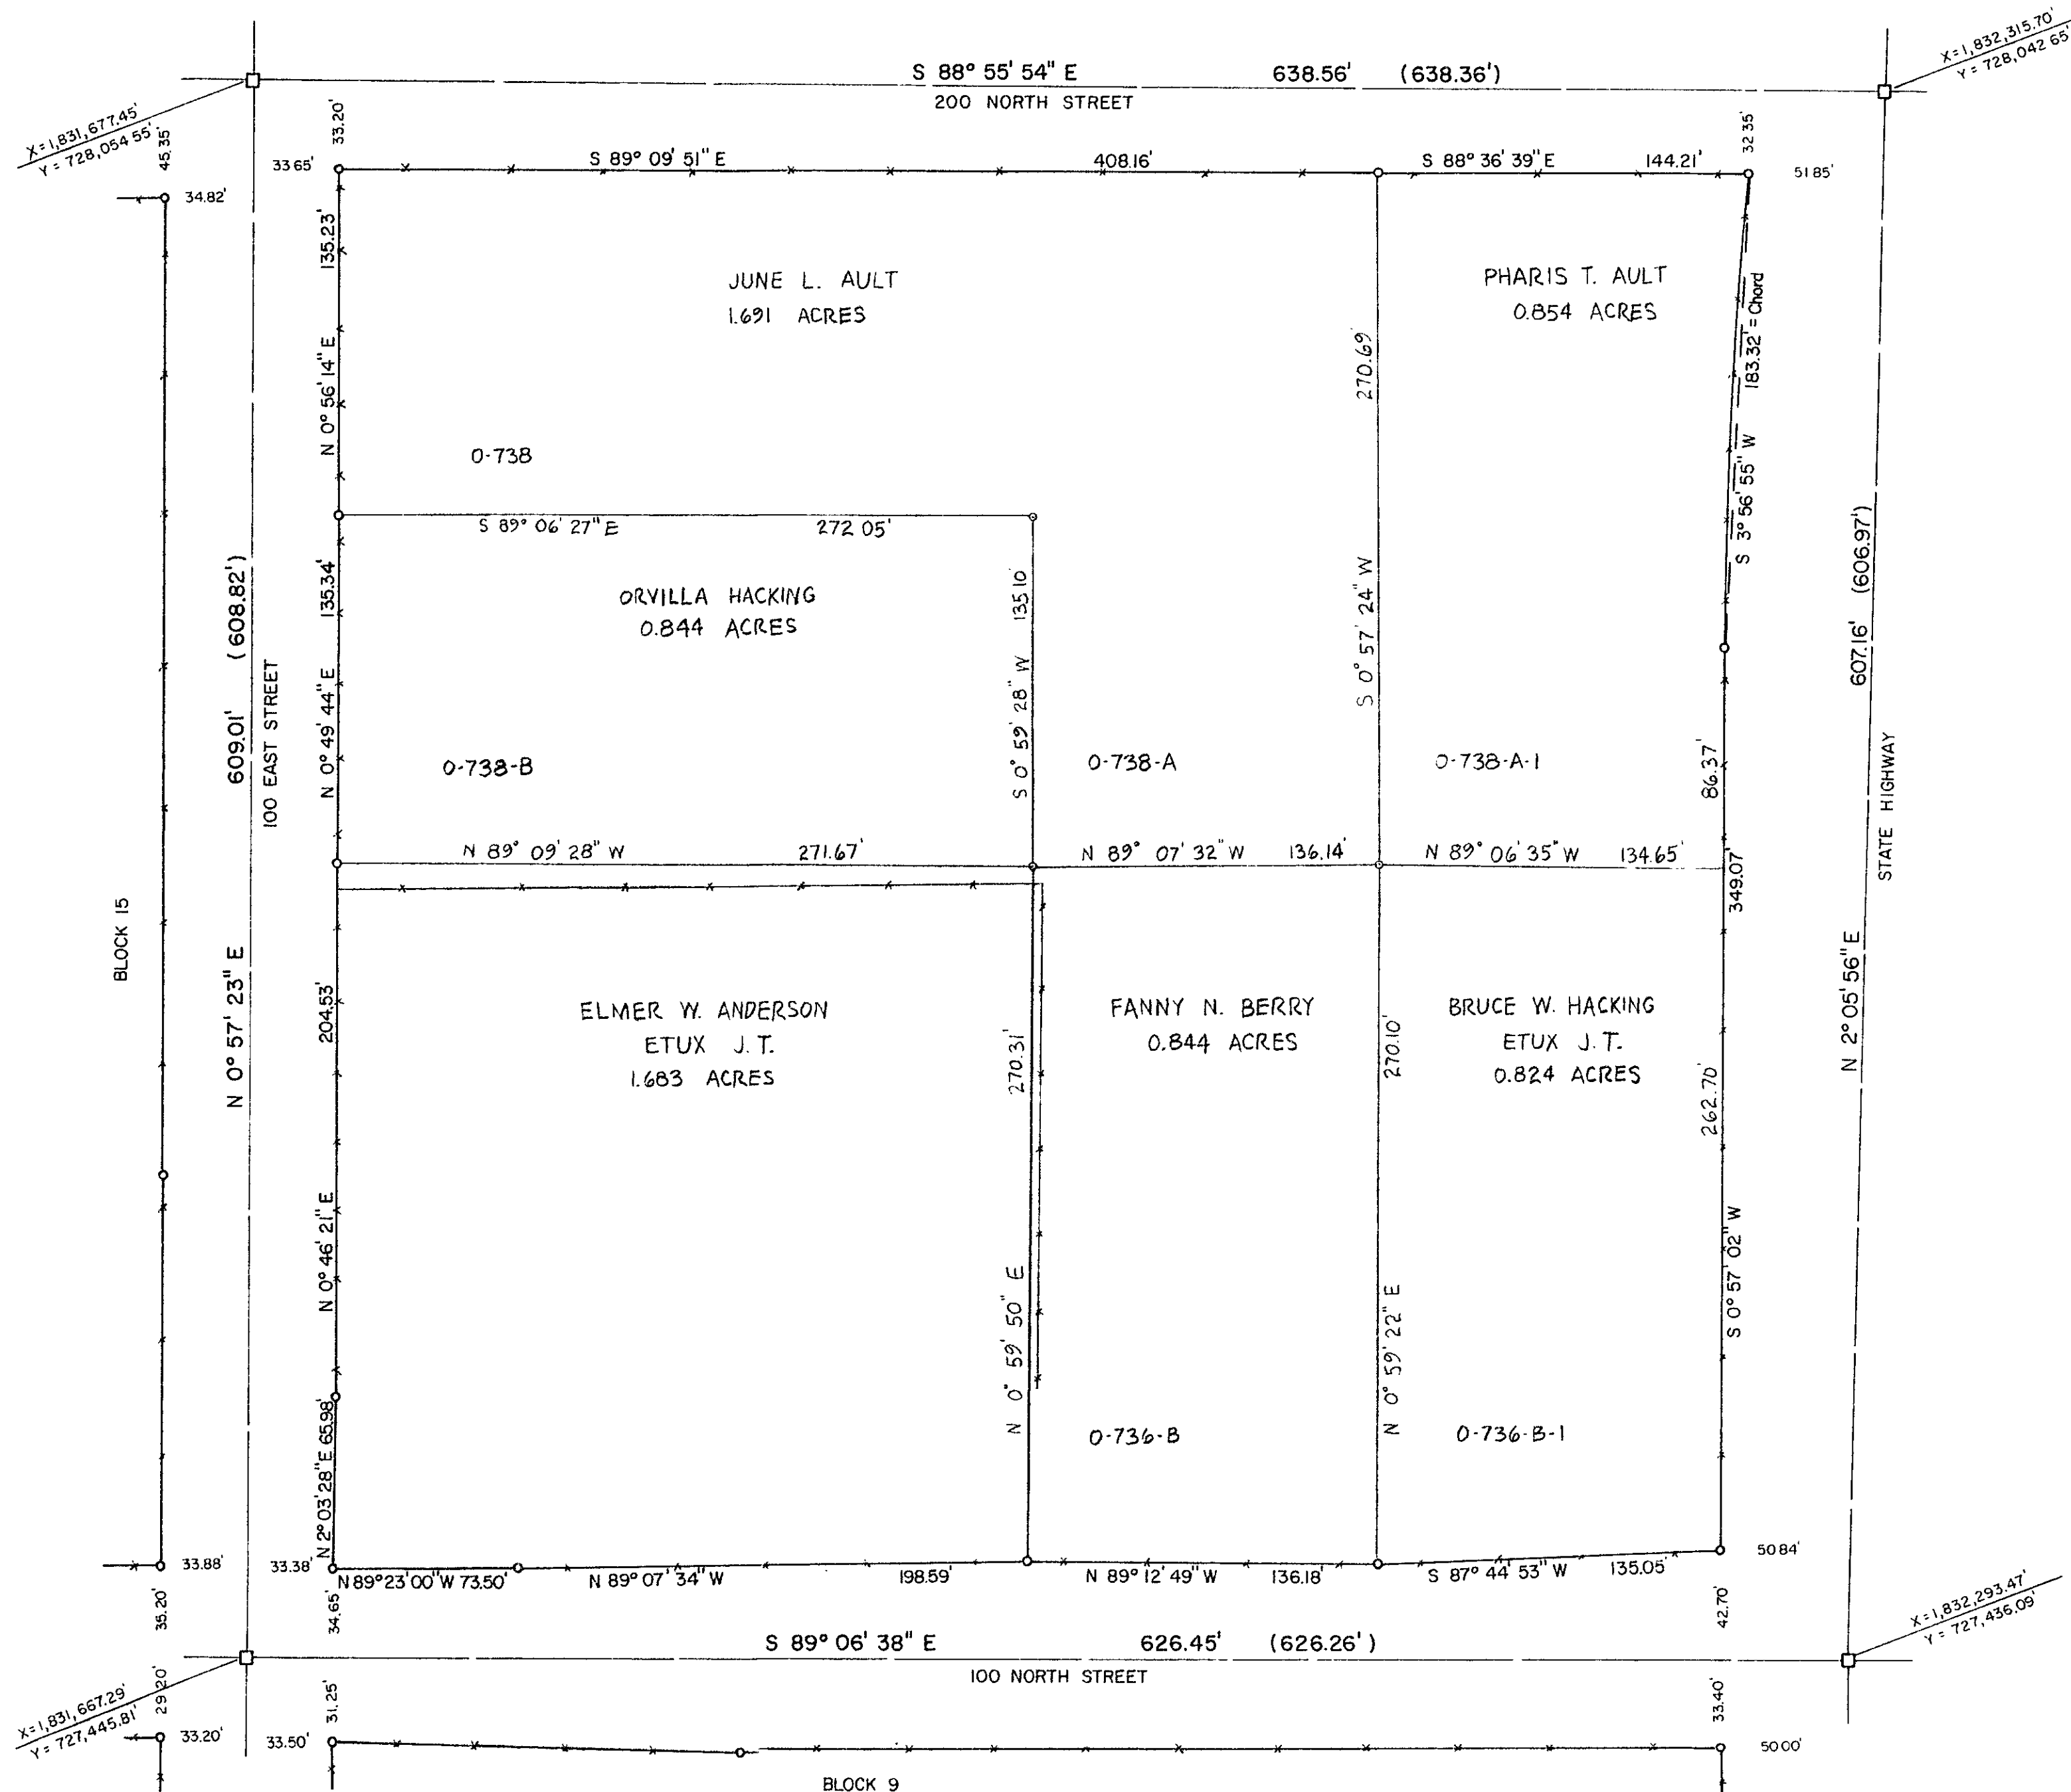

Scale 50 Feet To An Inch